



LIMIT OF WORK AS SHOWN ON "CONSTRUCTION GRADING & DRAINAGE PLAN" BY & MERIDIAN ASSOCIATES, DATED JUNE 20, 2019

NOTE:  
 1. PLAN INFORMATION SHOWN TAKEN FROM "RECORD CONDITIONS PLAN" BY MERIDIAN ASSOCIATES, DATED JUNE 20, 2019, AND IS AUGMENTED AN ACTUAL FIELD SURVEY BY WILLIAMS AND SPARAGES ON APRIL 23, 2023.  
 2. LIMIT OF WORK LINE SHOWN TAKEN FROM "CONSTRUCTION GRADING & DRAINAGE PLAN" BY MERIDIAN ASSOCIATES, DATED JUNE 20, 2019

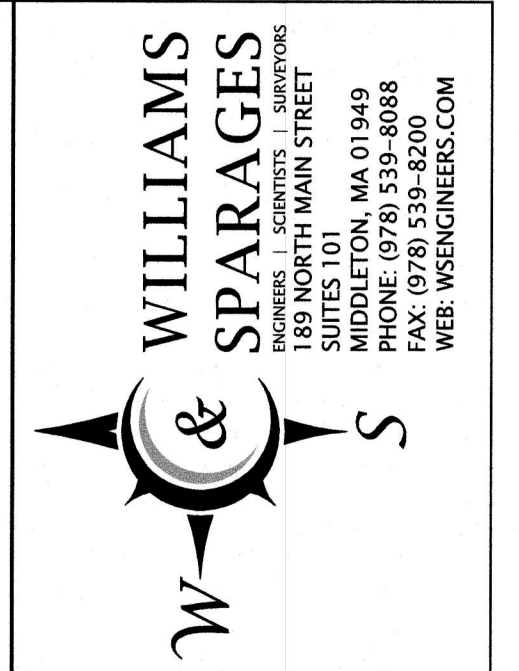

Drawn By: JOR  
 Reviewed By: RLW  
 Project Manager: RLW  
 Job File Number: ROWL-0034  
 Drawing File Folder: RDAmain#191

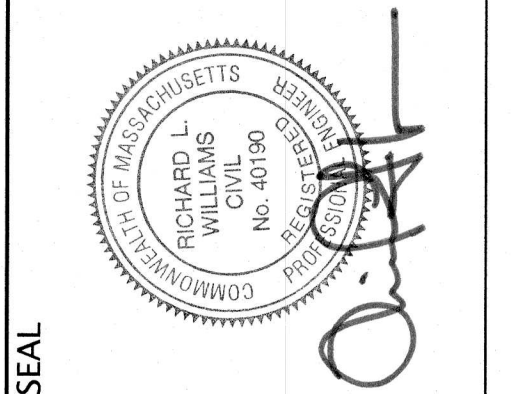

PLAN TO ACCOMPANY REQUEST FOR DETERMINATION  
 PINE GROVE SCHOOL  
 191 MAIN STREET, ROWLEY, MA

DRAWING: RDA	6	#	#	#	#	#	#
SHEET 1 OF 1	5	#	#	#	#	#	#
	4	#	#	#	#	#	#
	3	#	#	#	#	#	#
	2	#	#	#	#	#	#
	1	#	#	#	#	#	#

SCALE: 1"=40'  
 MAY 3, 2023

P:\ROWL-0034\191 Main Street Pine Grove School\Drawings\DWG\DWG191.dwg, DTA