
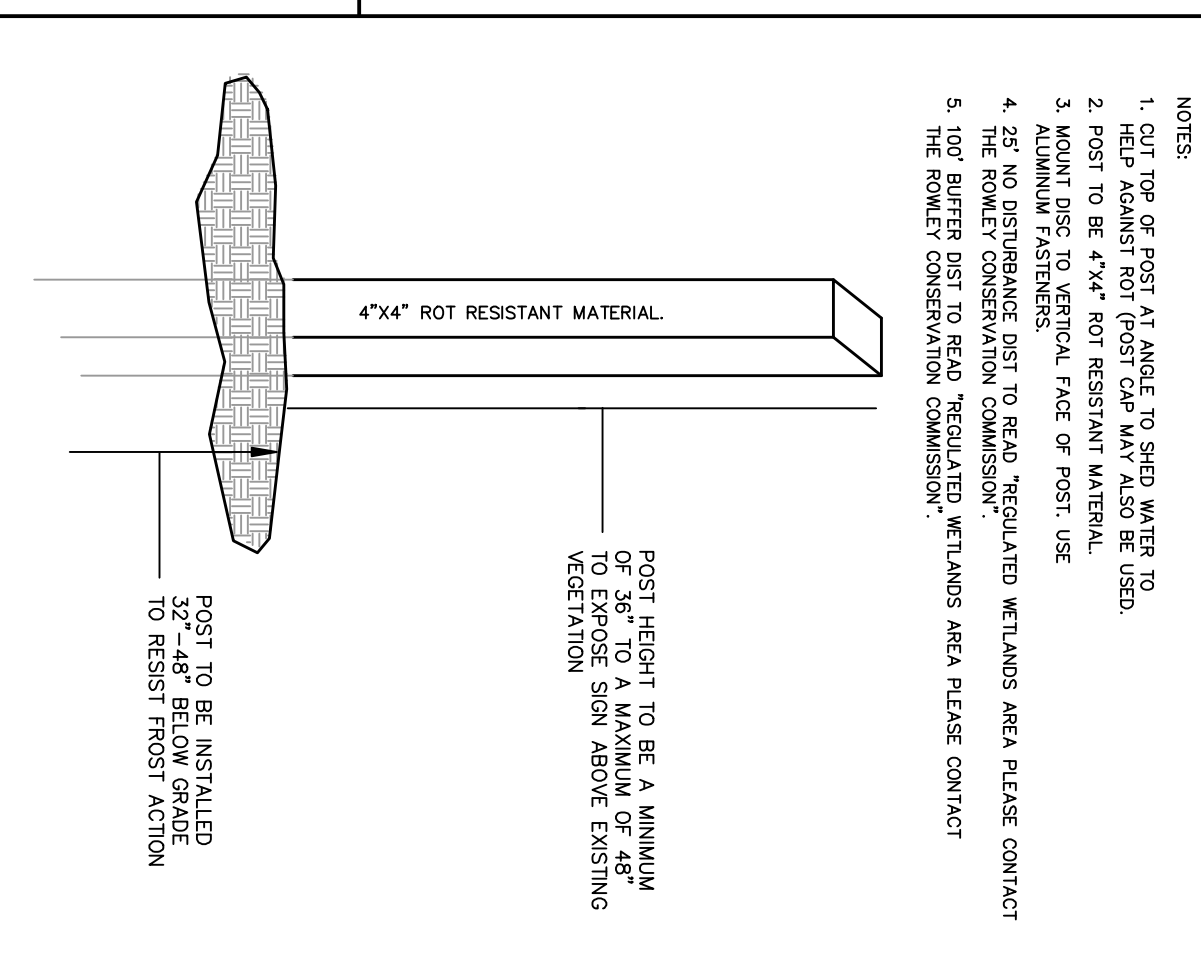
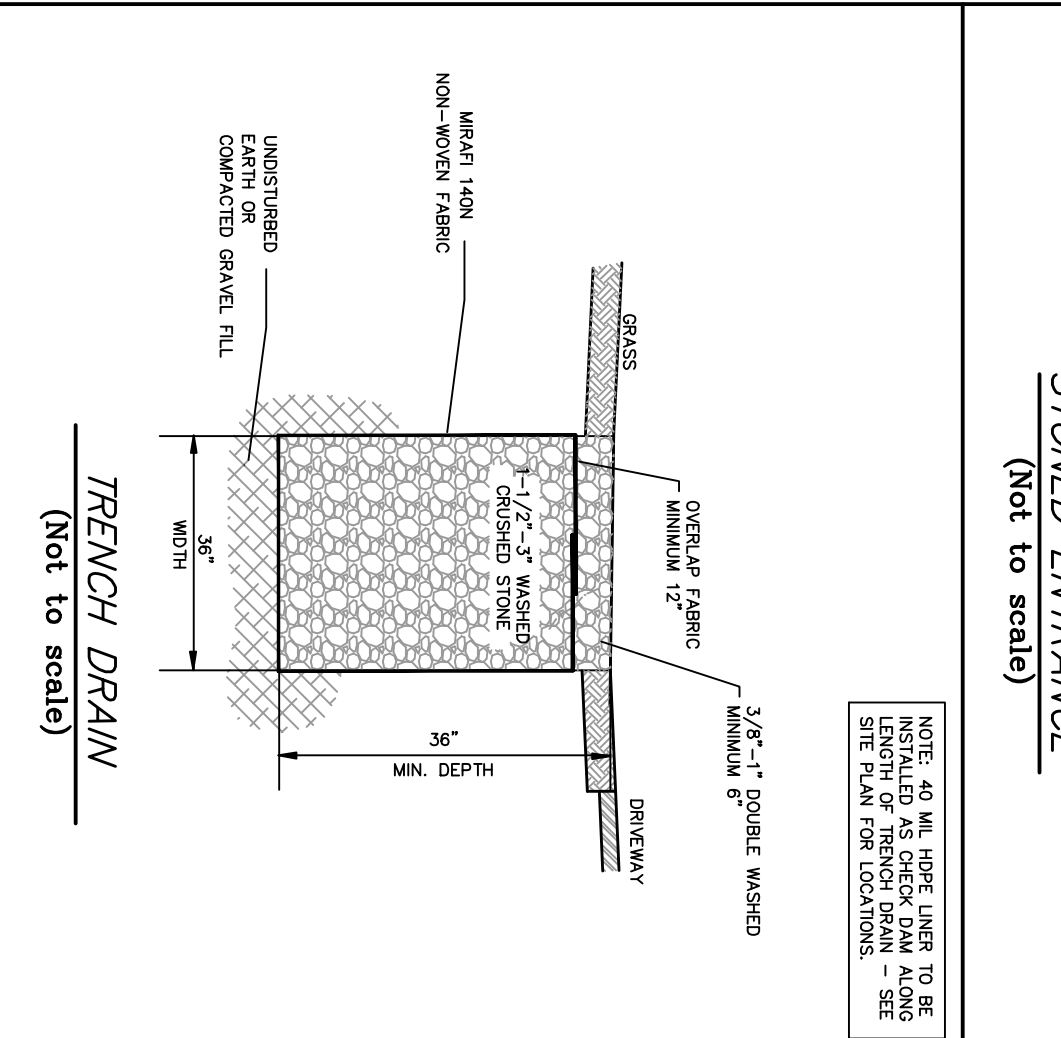



FIL TREXX® SILTSOXX™ EROSION CONTROL
(Not to scale)

NOTES:
 1. ALL MATERIALS TO MEET FIL TREXX SPECIFICATIONS.
 2. APPLICATION REQUIREMENTS: MINIMUM COVER, GREATLY REDUCED VELOCITY, PROPERLY DESIGNED SLOPES.
 3. SLOPES MAY REQUIRE LABOR SPOCS PER ENGINEER.
 4. DETERMINED BY ENGINEER.
 CONTACT: 978-254-2543
 WWW.FILTREXX.COM




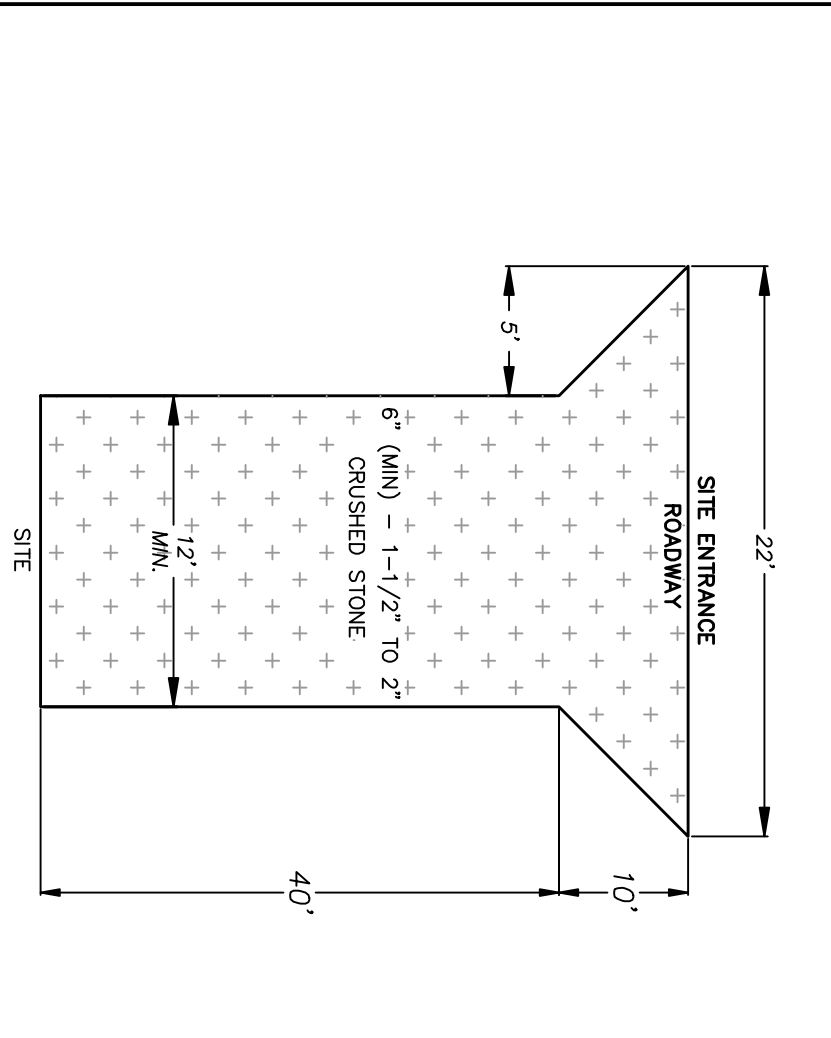


CONSERVATION POST
(Not to scale)

POST HEIGHT TO BE A MINIMUM OF 30\"/>

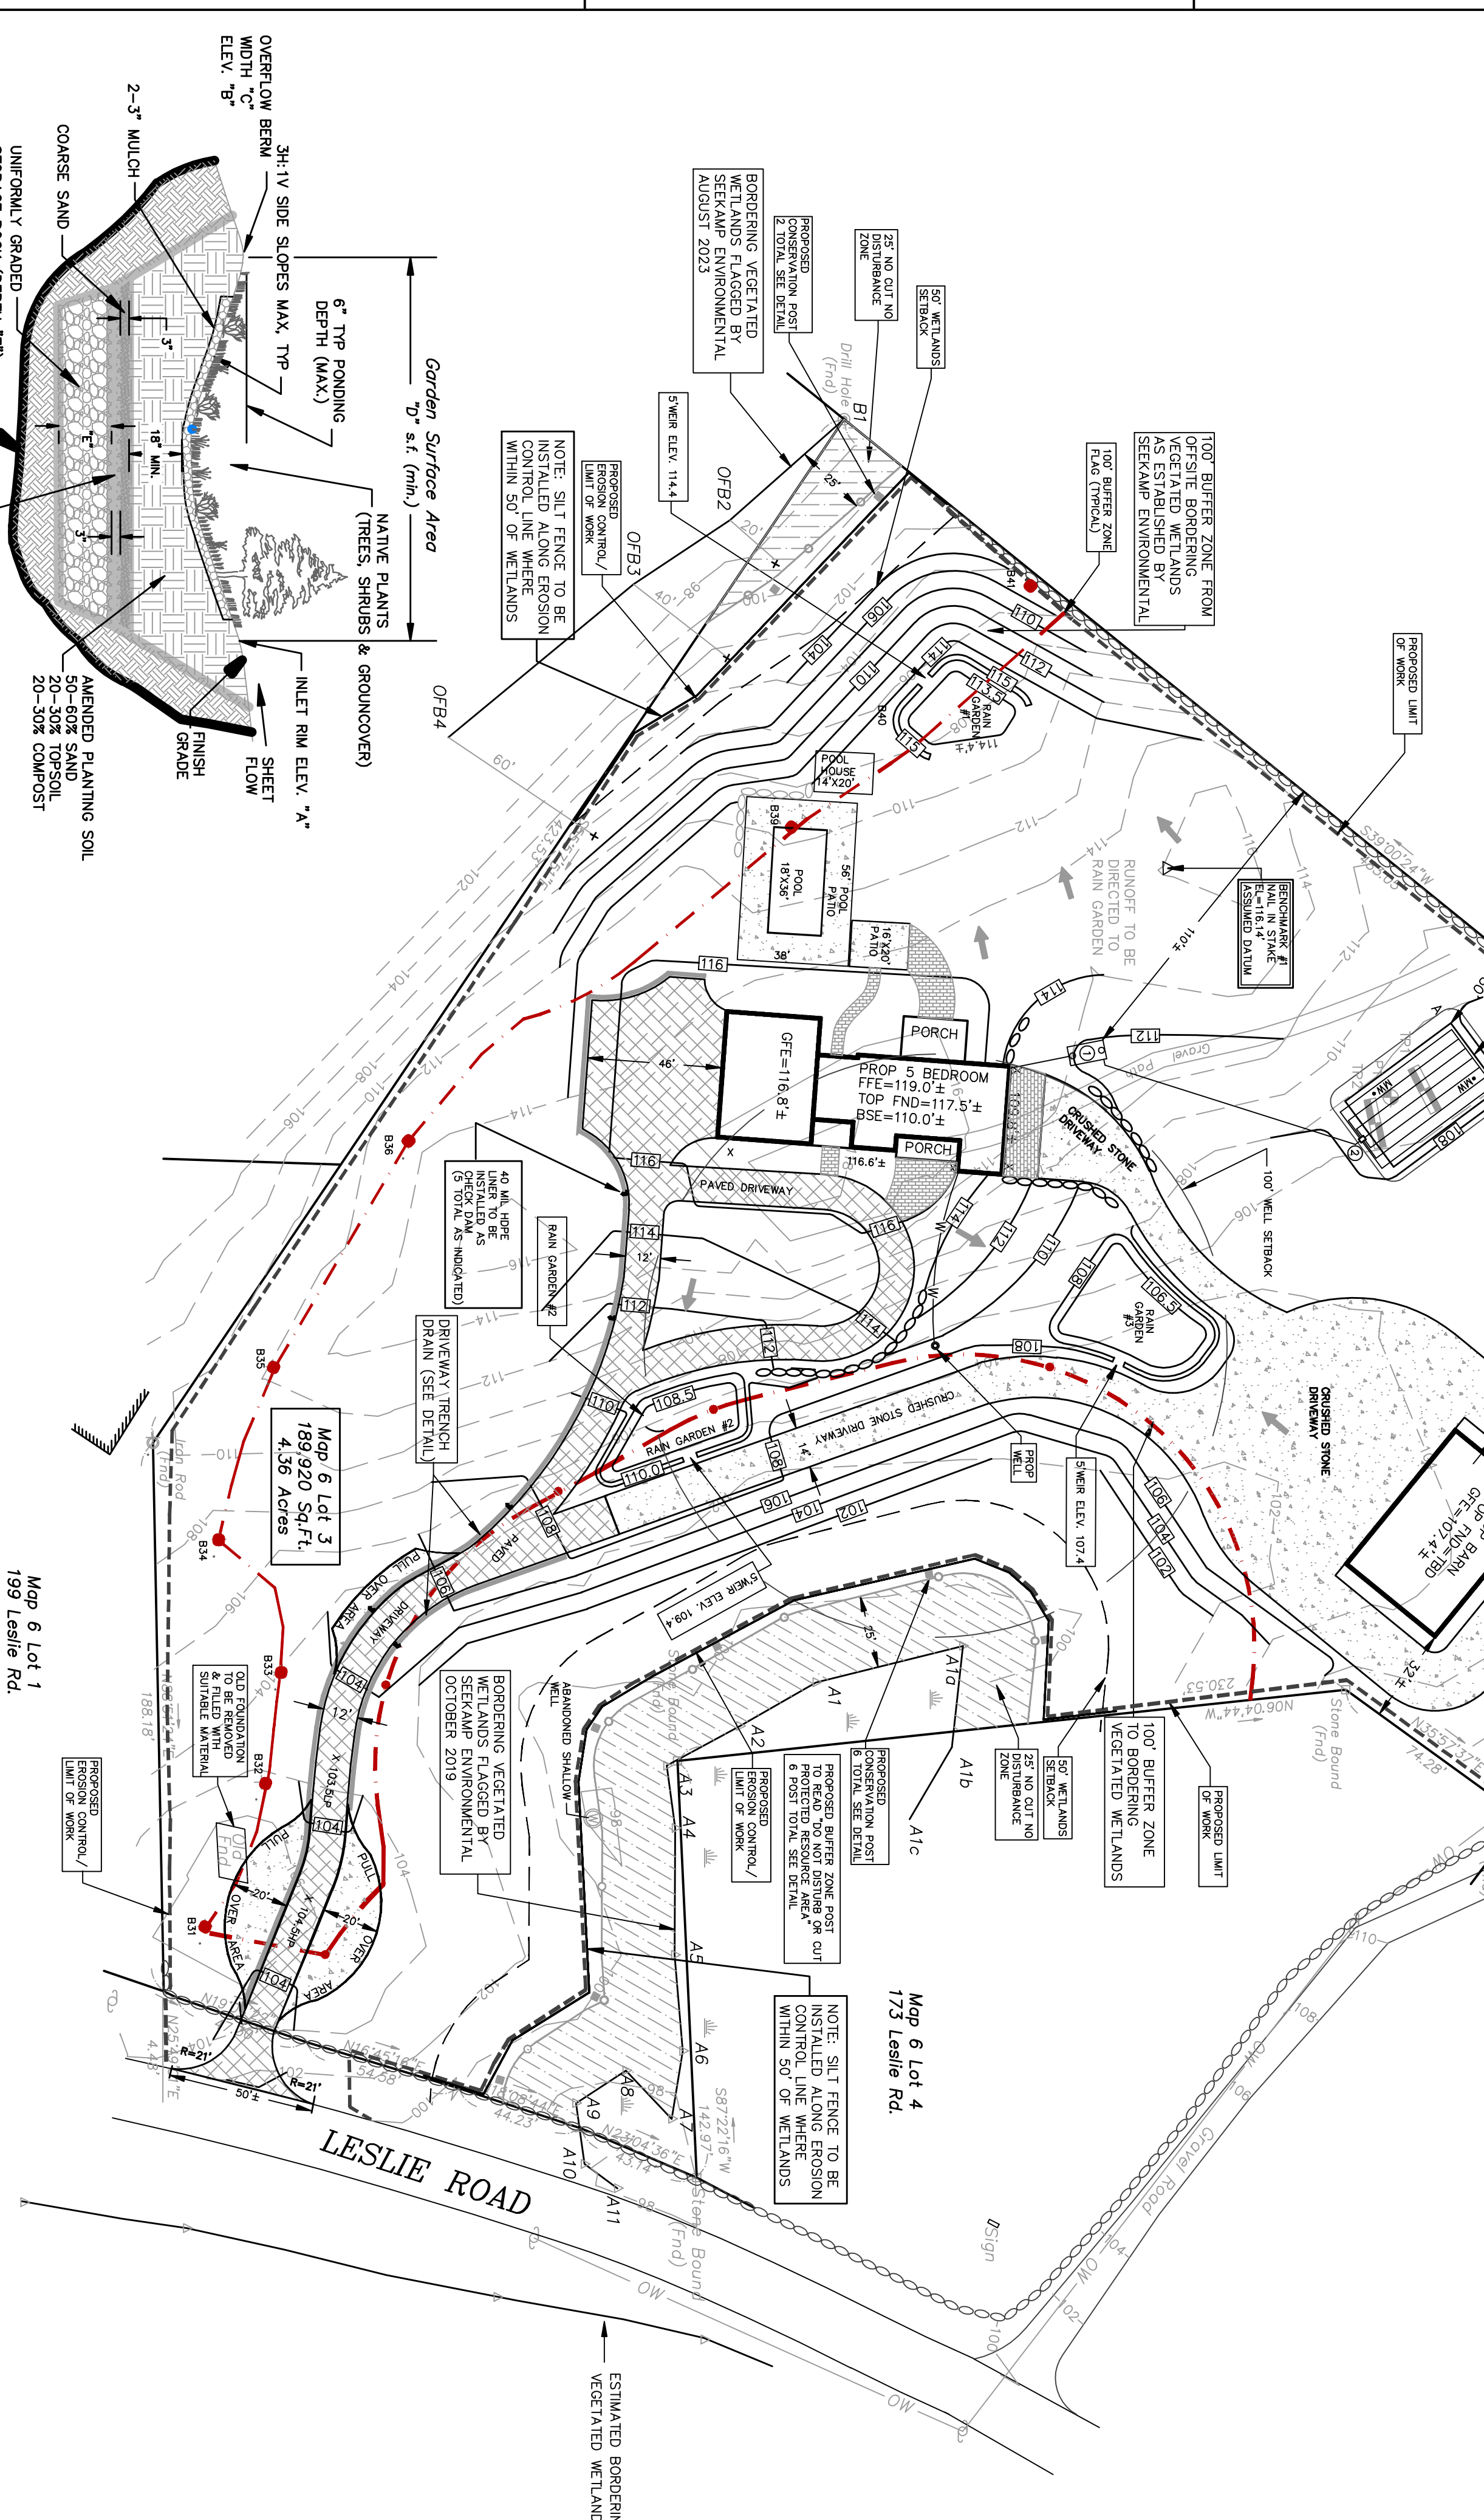

RAIN GARDEN BIORETENTION - SECTION
N.T.S.

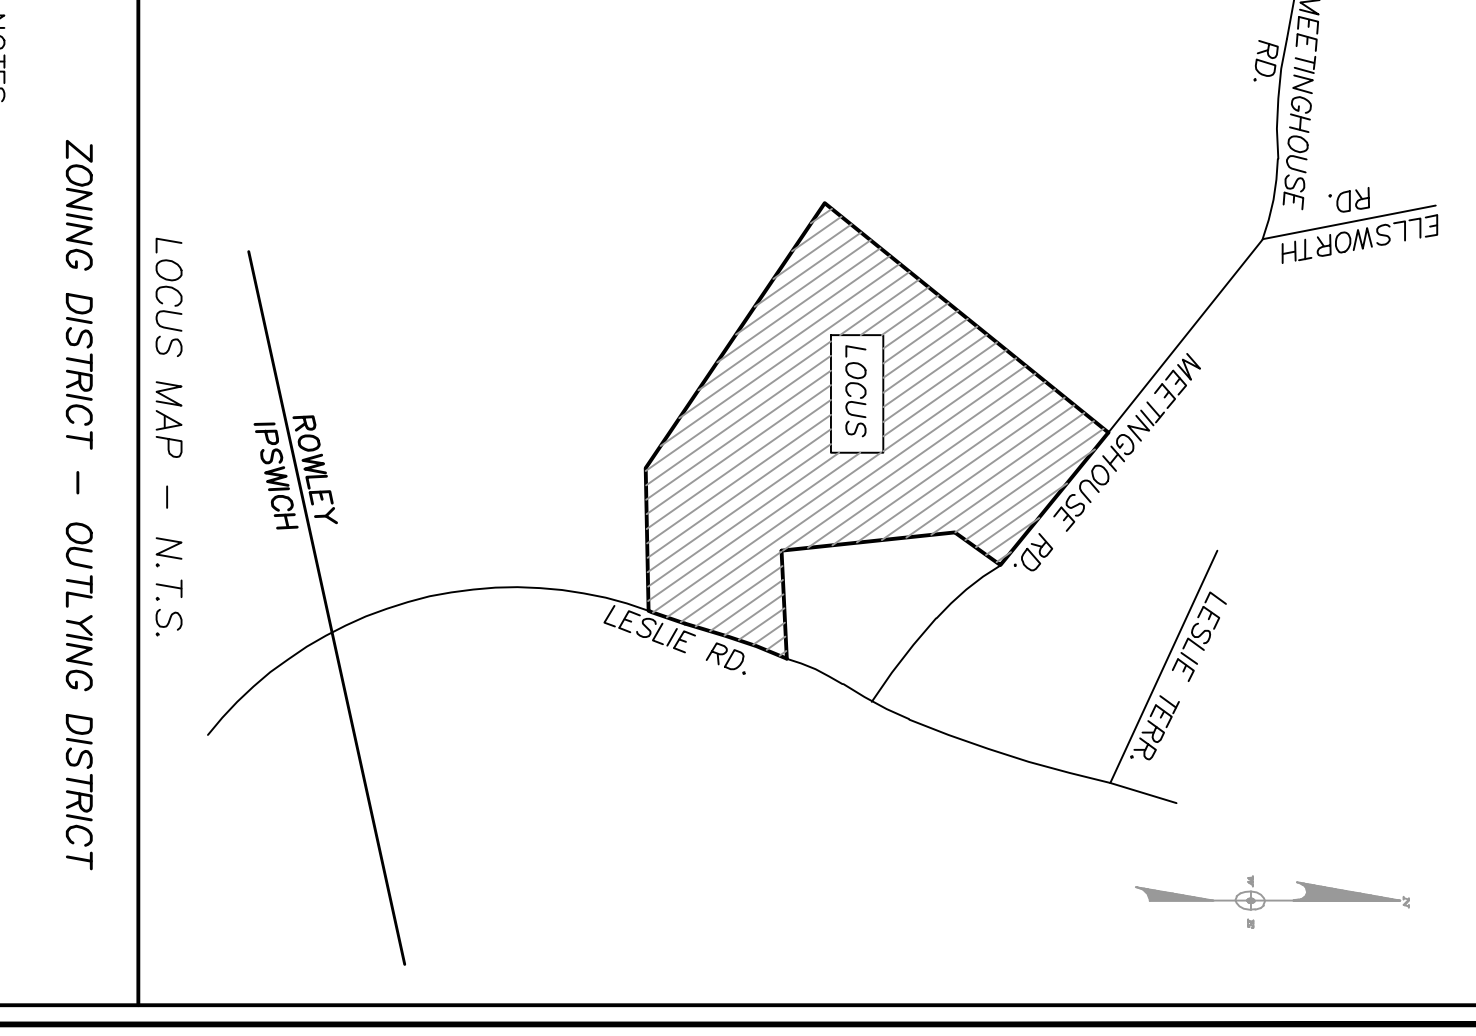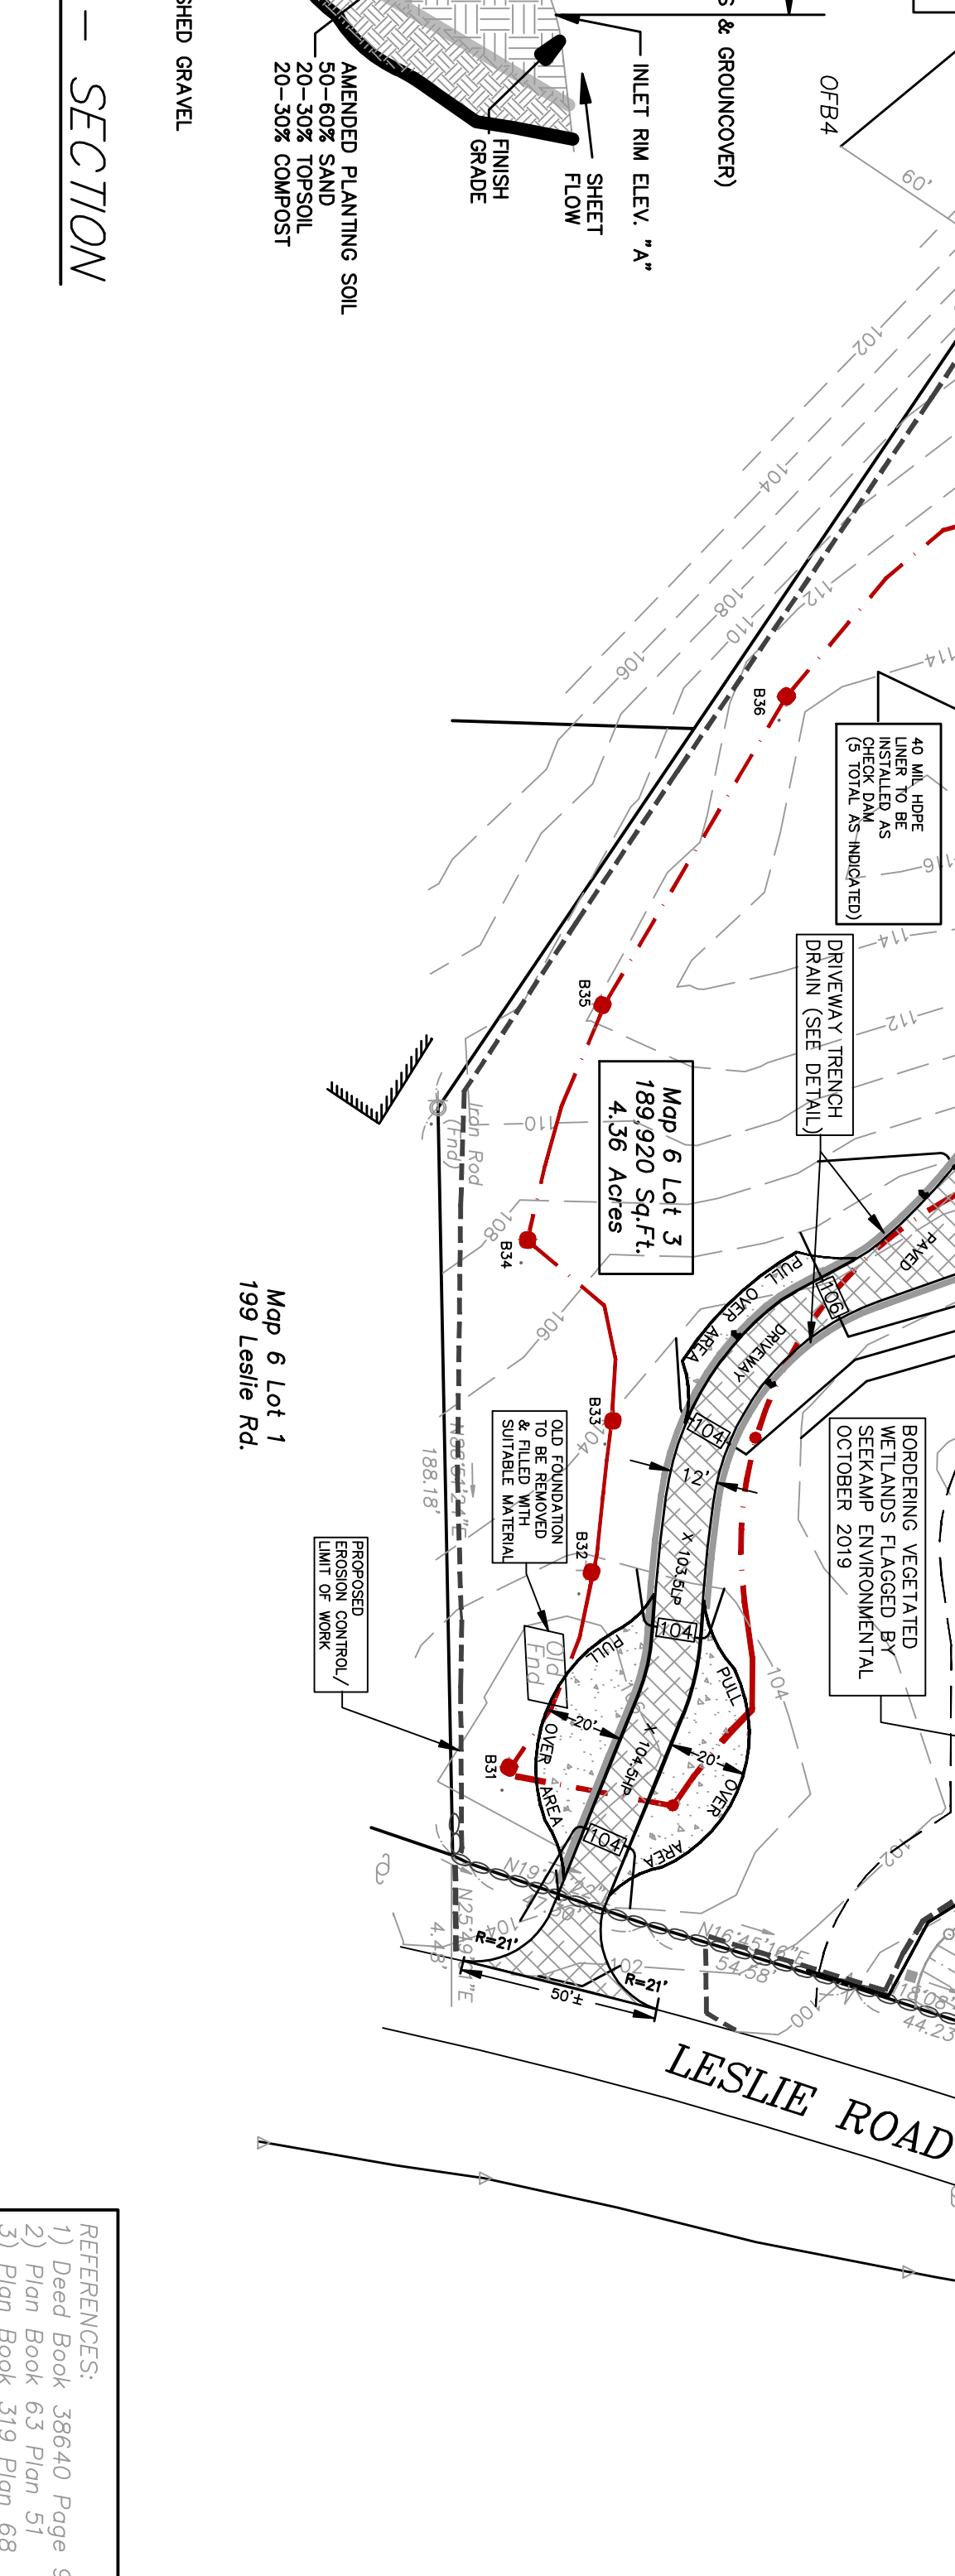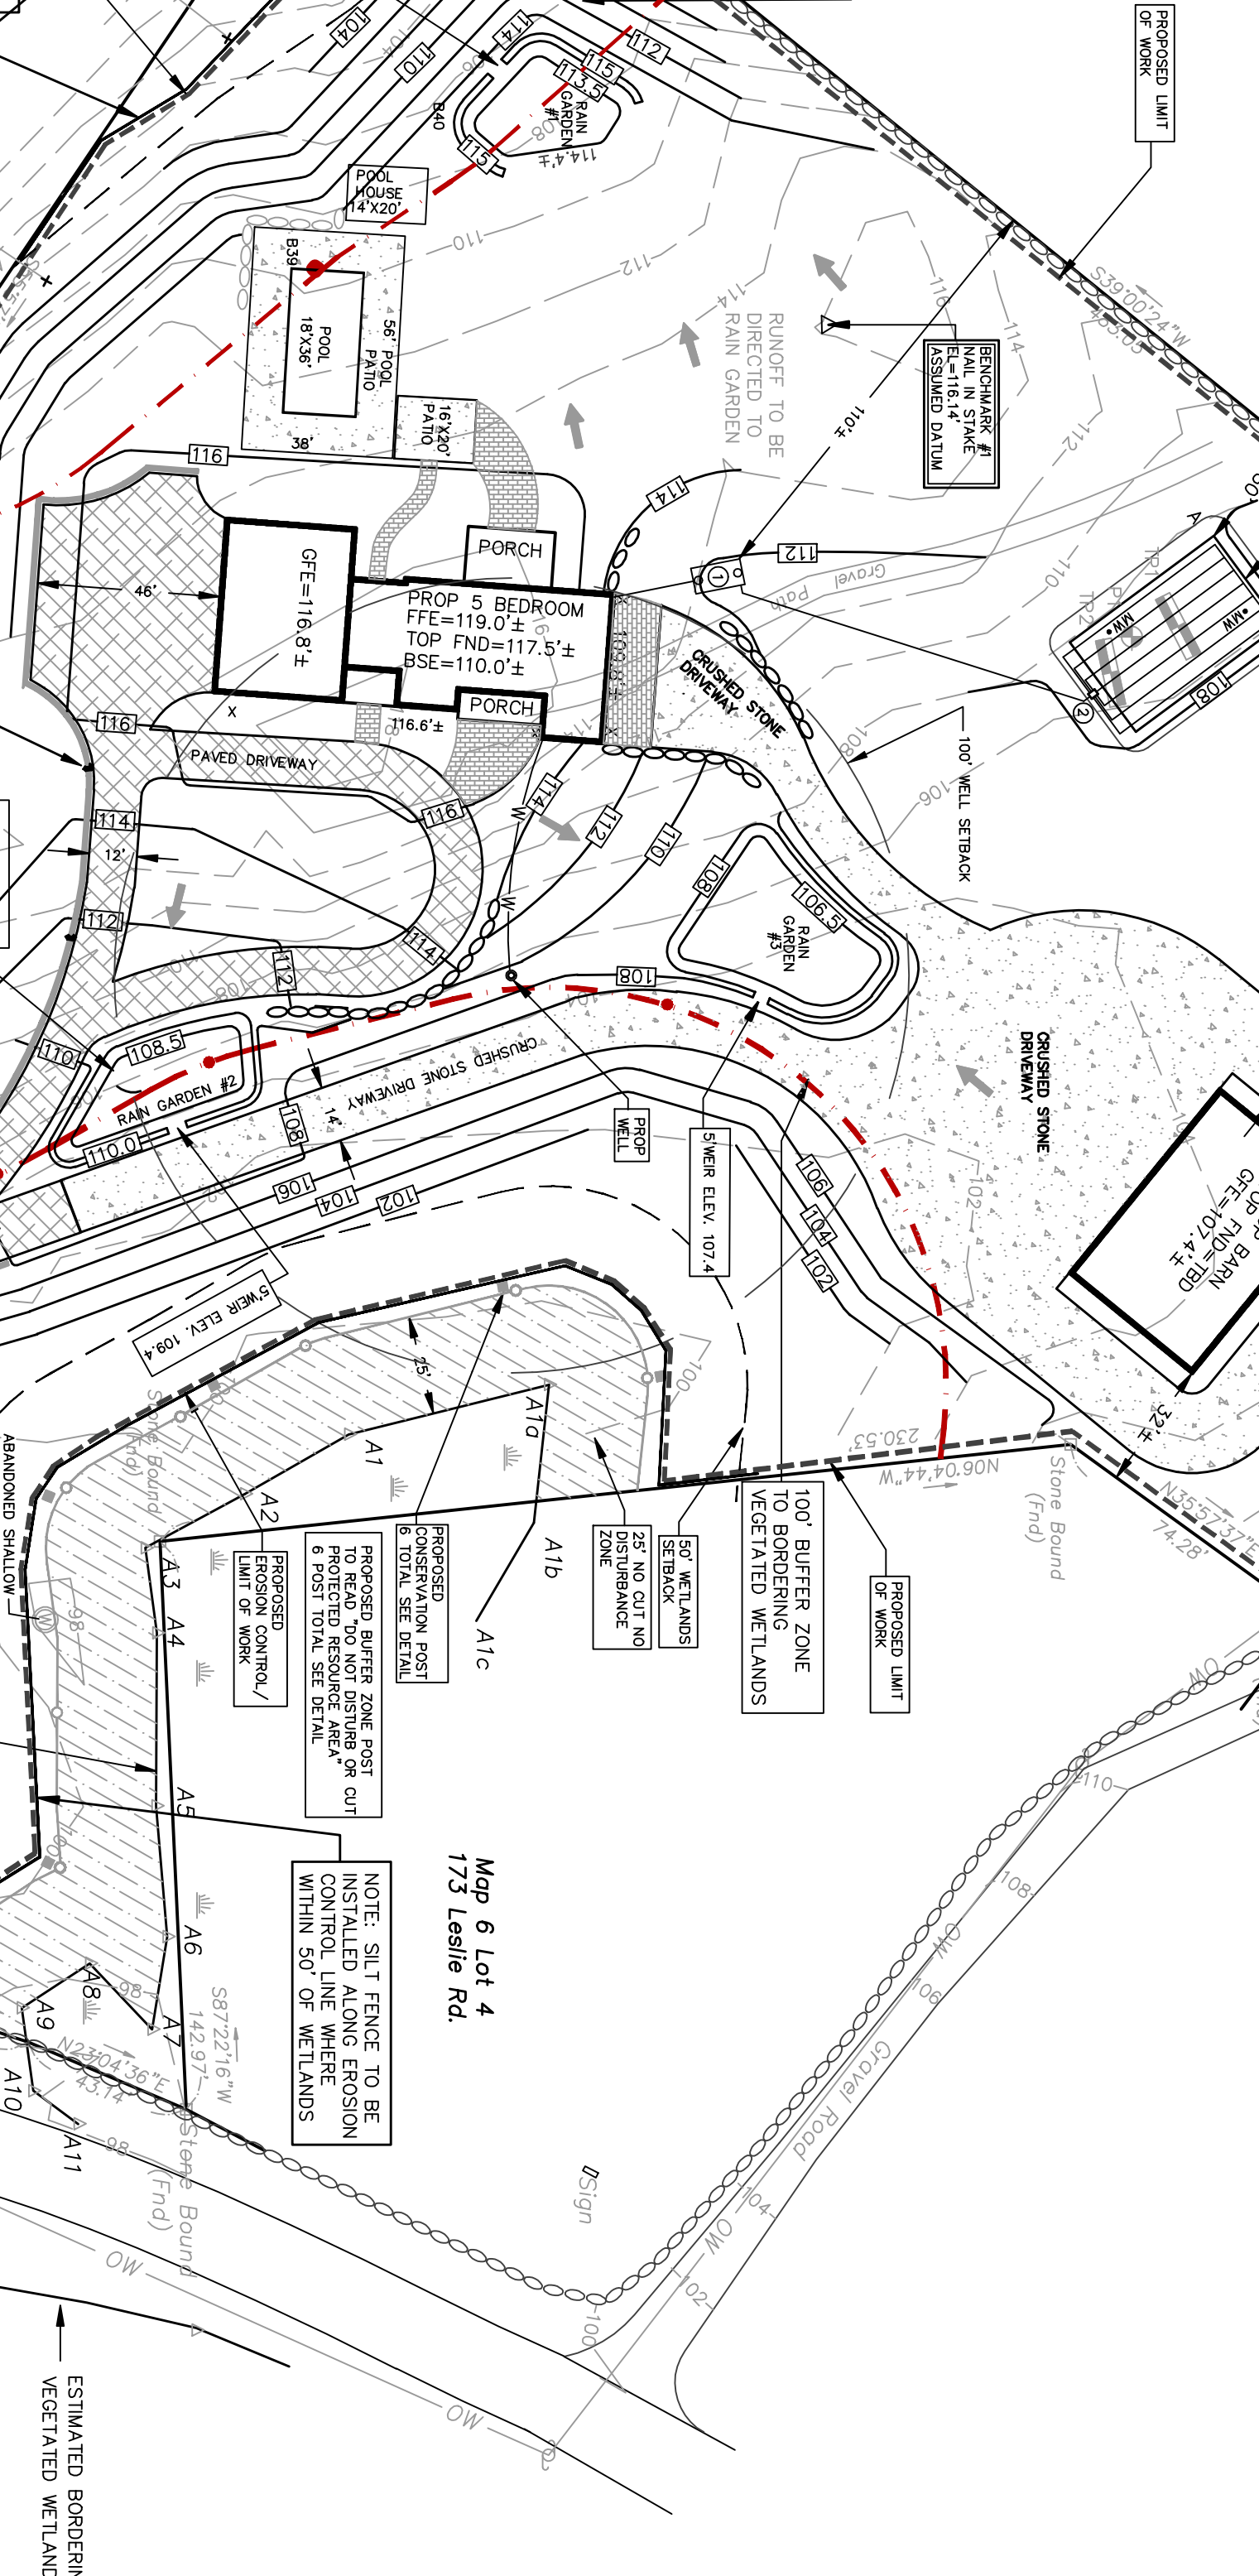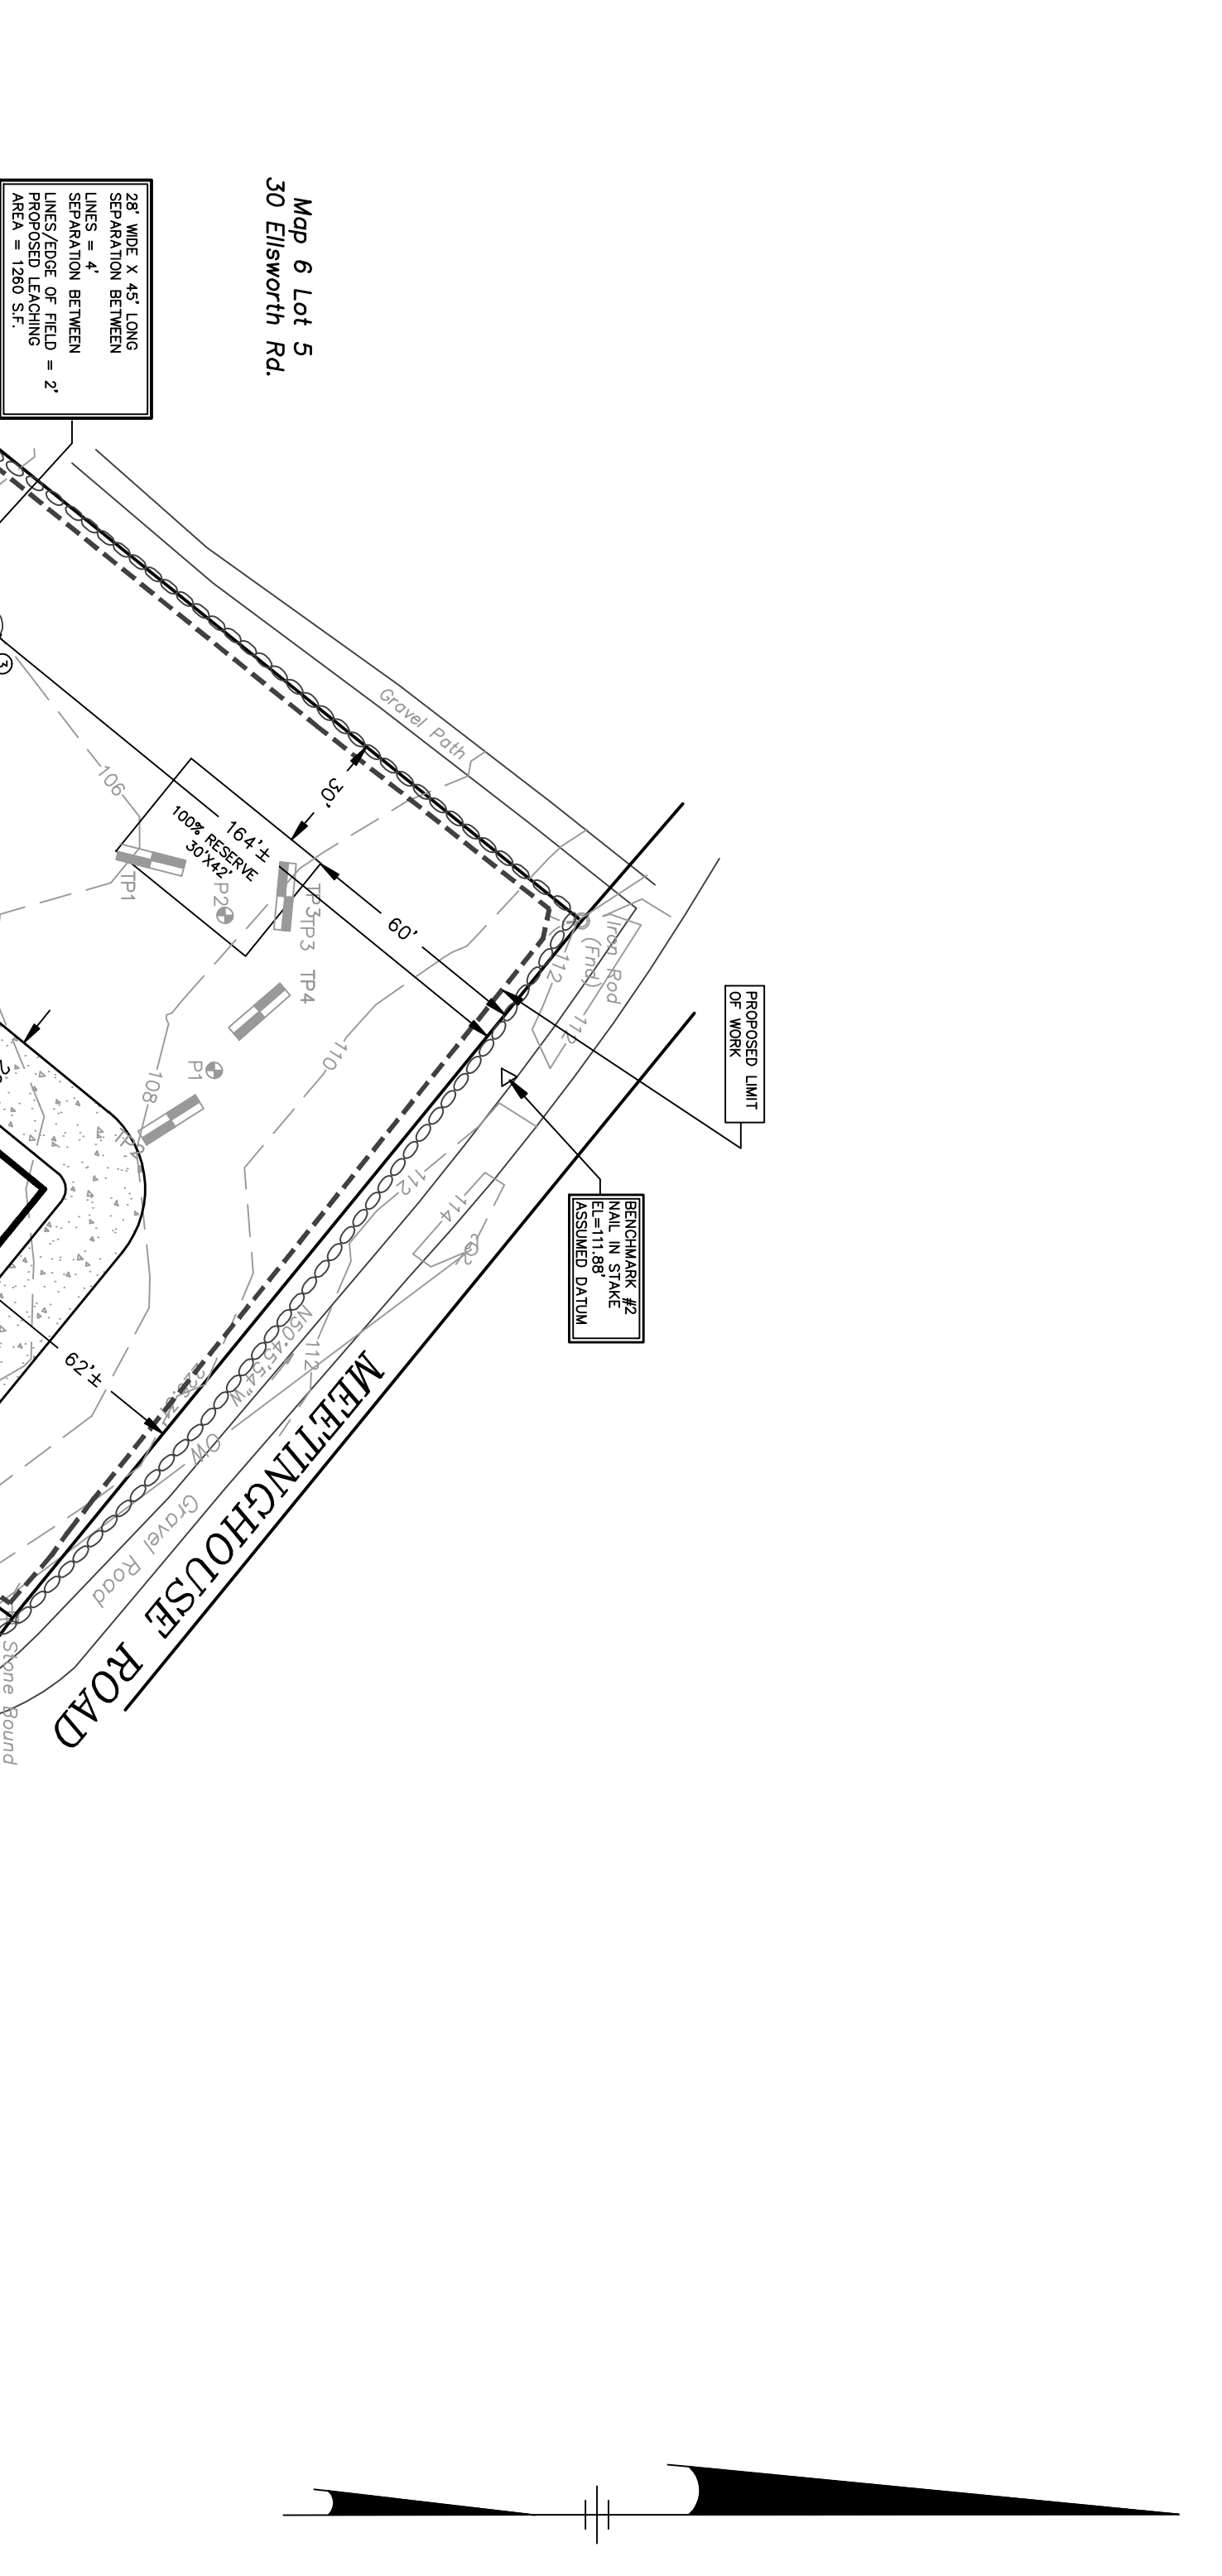

CONSERVATION SITE PLAN
AT
185 LESLIE ROAD
IN
ROWLEY, MA

ASSESSORS IDENTIFICATION: MAP 6, PARCEL 3
 OWNER: PETER GEORGIADAKOS
 34 BELCHER STREET
 ESSEX MA 01929

THOMAS MANNETTA INCORPORATED
 28 FOREST RIDGE DRIVE - ROWLEY MA 01969
 PHONE: (978) 887-0965 EMAIL: TOM@THOMASMANNETTA.COM

JOB # 1890 DATE: 6/19/2023

| revision # | date | description |
|------------|--------|---------------------------------|
| 1 | 9/6/23 | MEETING & SITE MEETING COMMENTS |

PLAN NO: S-1 Scale: 1" = 40'

REFERENCES:
 1) Dued Book 38640 Page 90
 2) Plat Book 653 Plan 51
 3) Plat Book 319 Plan 68