

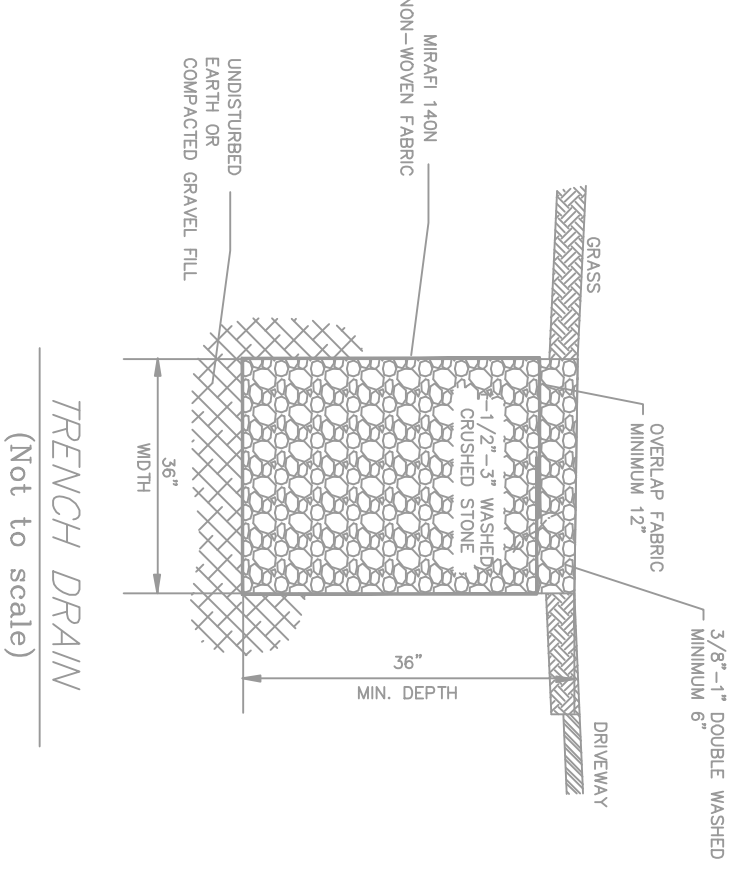


FIL TREXX SILTSOXX
EROSION CONTROL
 (Not to scale)

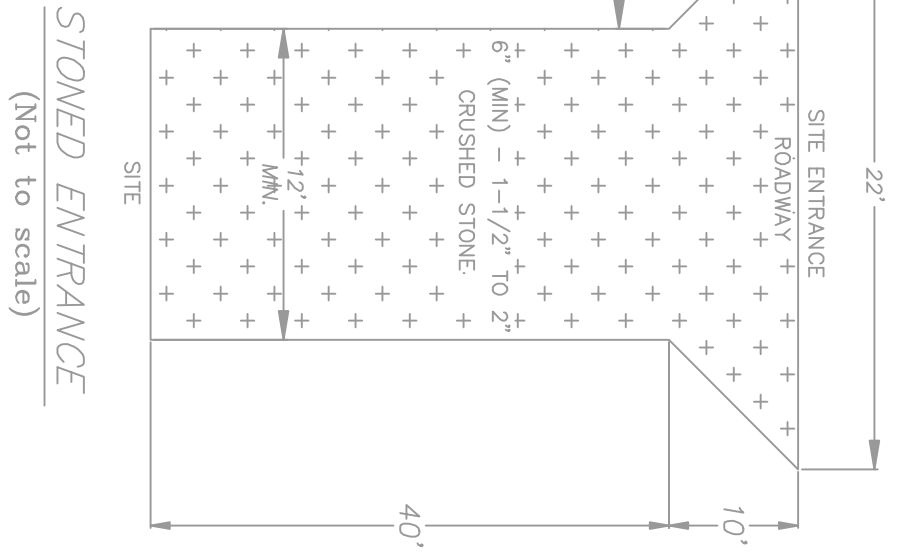

- NOTES:
1. CUT TOP OF POST AT ANGLE TO SHED WATER TO HELP AGAINST ROT (POST CAP MAY ALSO BE USED).
 2. POST TO BE 4\"/>

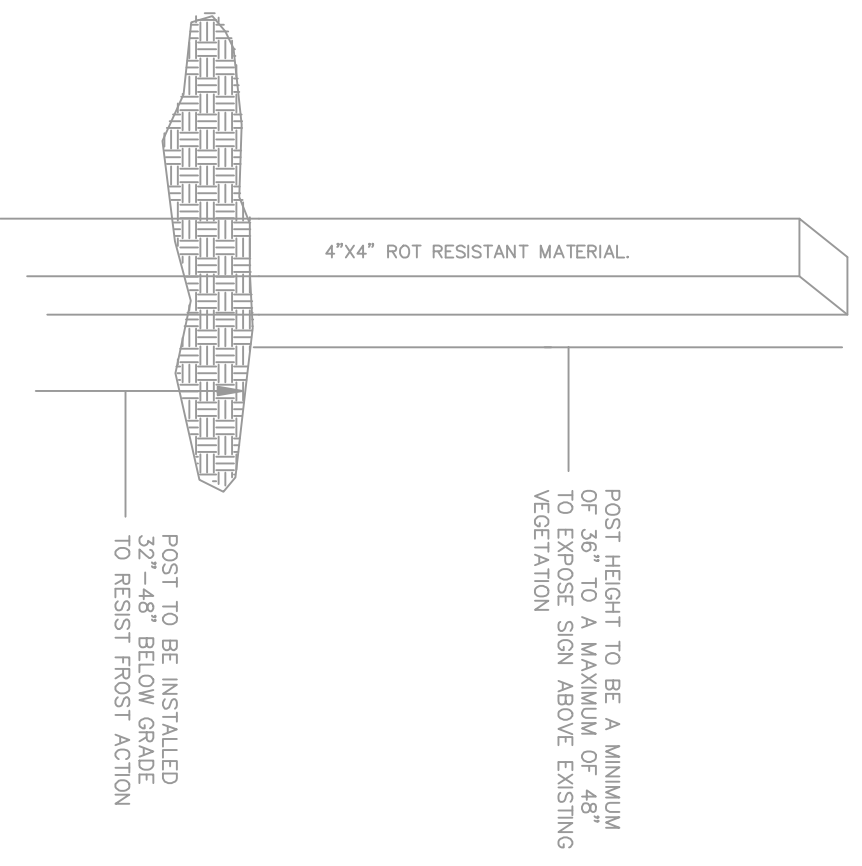

CONSERVATION POST
 (Not to scale)


SEE STORAGE AREAS TO BE SURROUNDED BY APPROPRIATE EROSION CONTROL

NO STORAGE OF MATERIALS

NO STORAGE OF MATERIALS

NO STORAGE OF MATERIALS

NO STORAGE OF MATERIALS

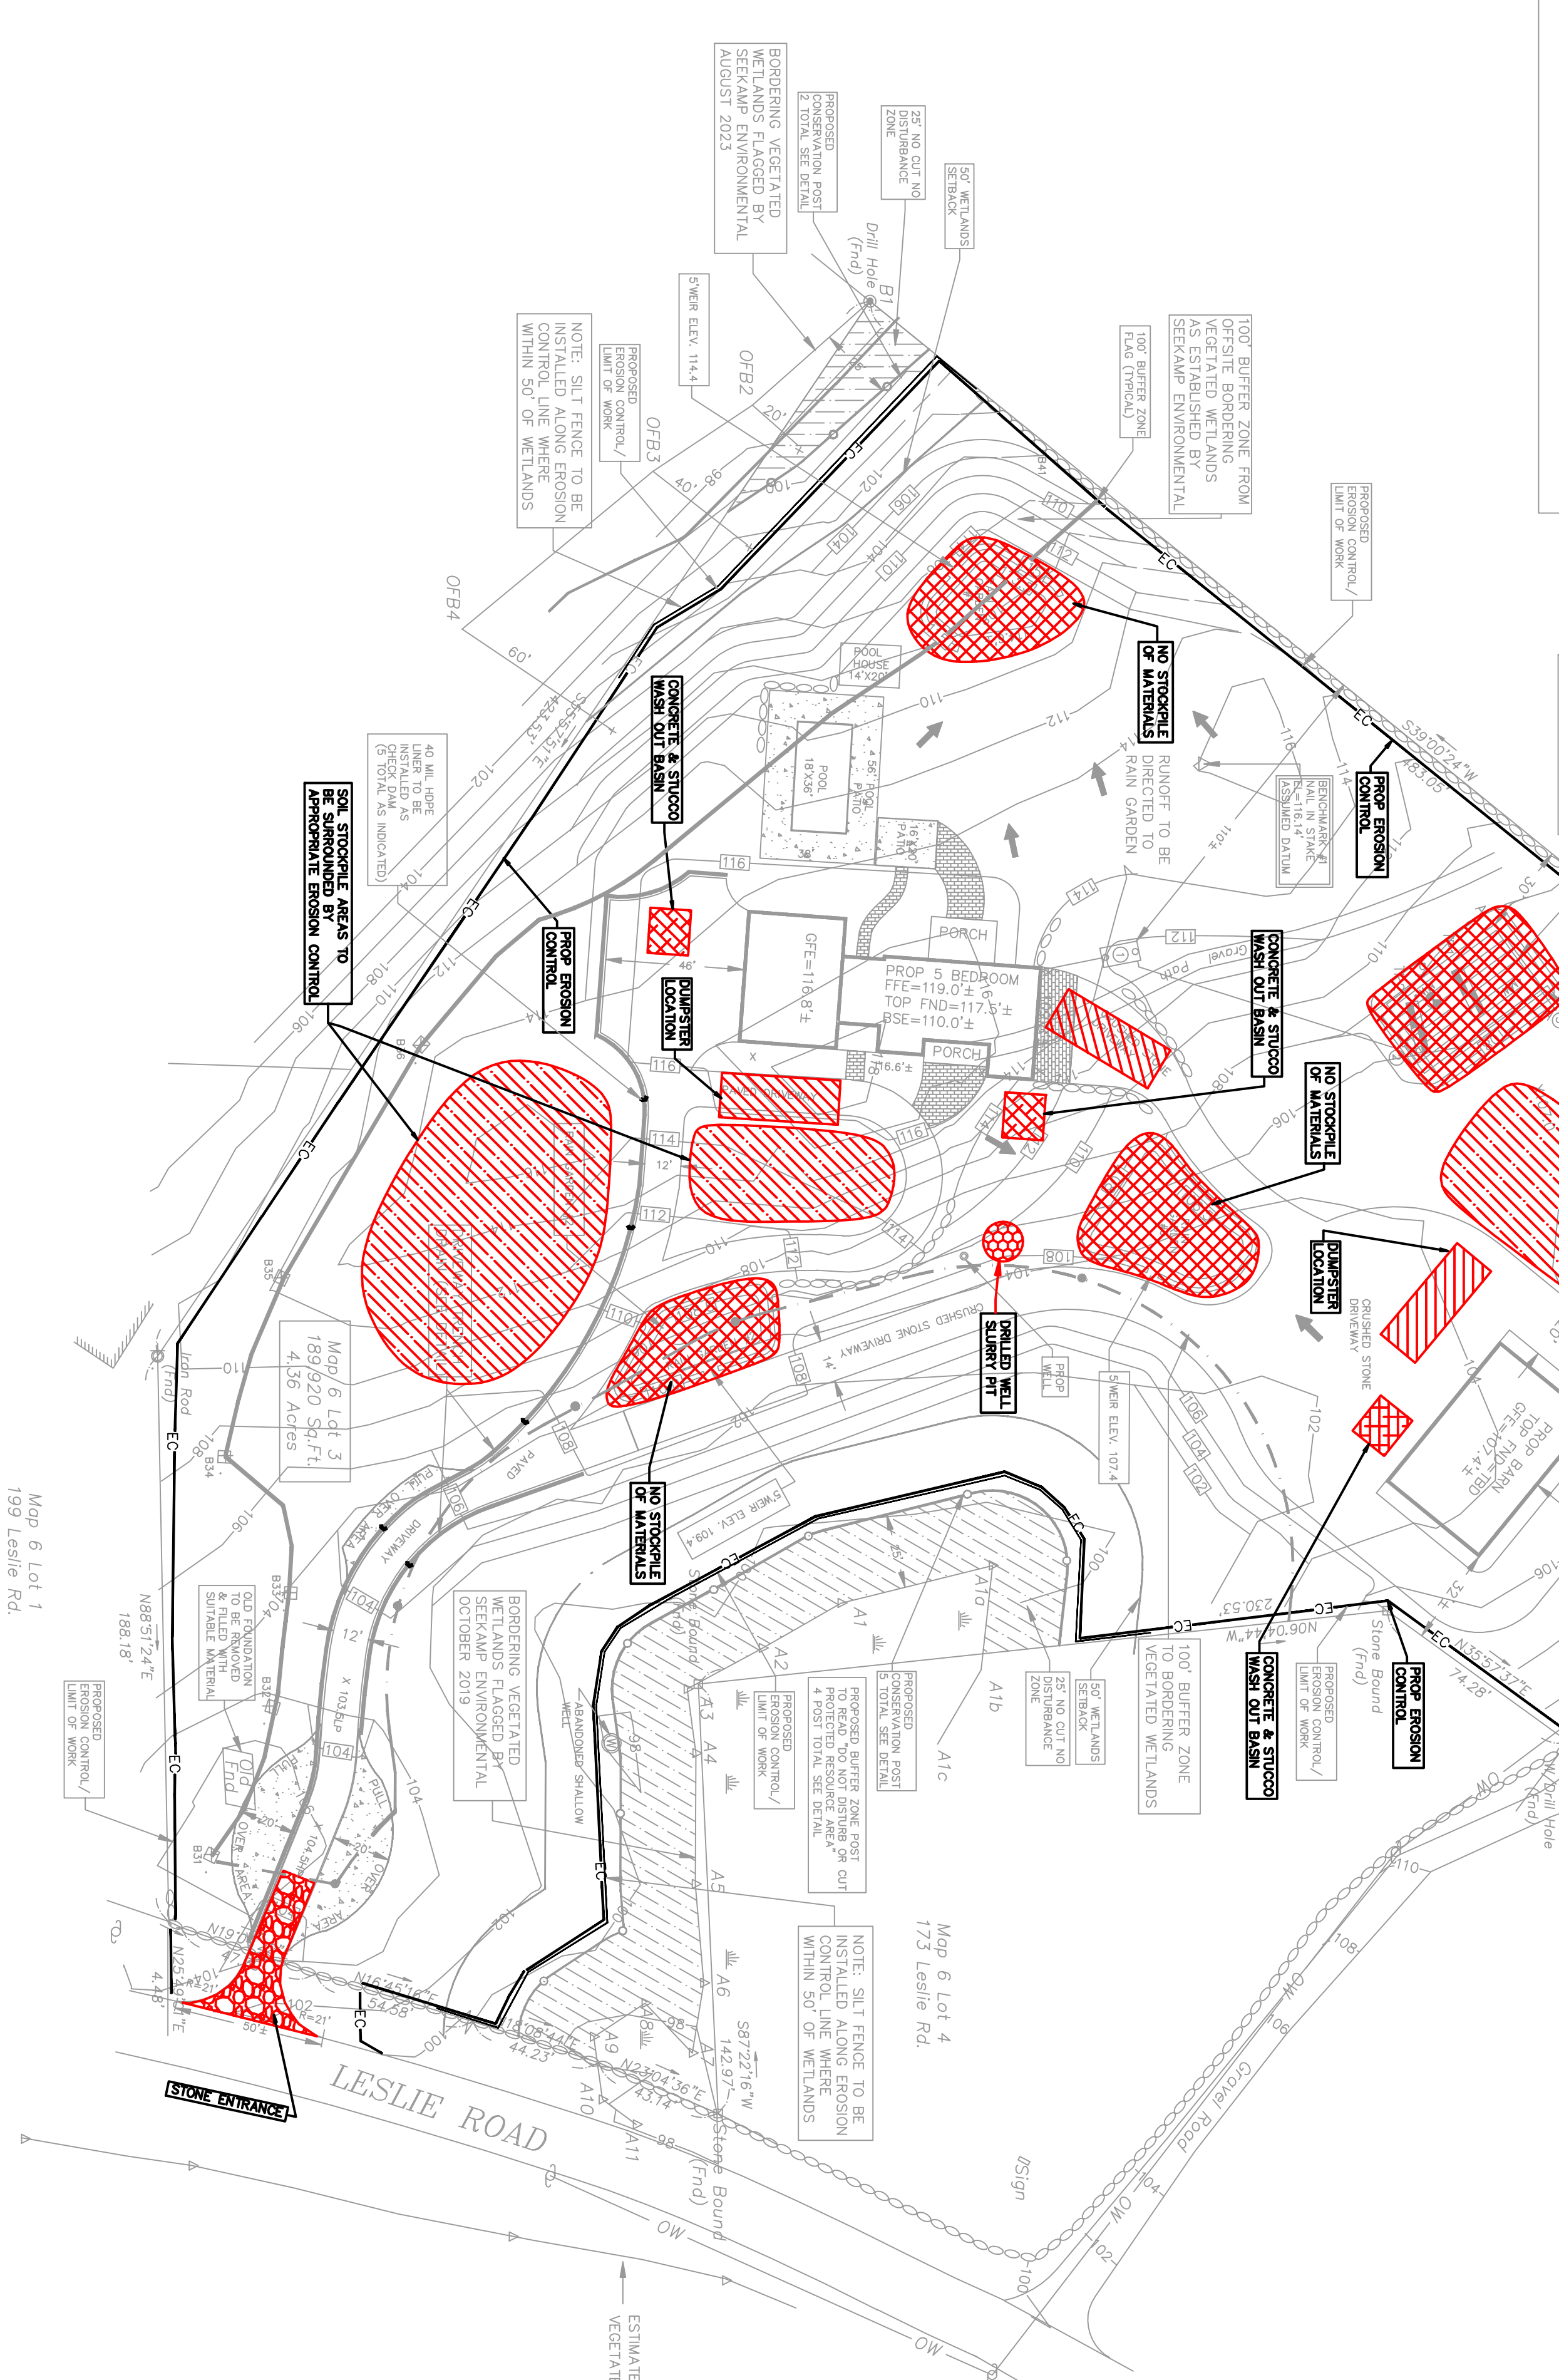

STORMWATER PREVENTION POLLUTION SITE PLAN
CONSERVATION SITE PLAN
 AT
 185 LESLIE ROAD
 IN
 ROWLEY, MA

ASSESSORS IDENTIFICATION: MAP 6, PARCEL 3
 OWNER: PETER GEORGOULAKOS
 34 BELCHER STREET
 ESSEX MA 01929

THOMAS MANNETTA INCORPORATED
 28 FOREST RIDGE DRIVE-ROWLEY MA 01969
 PHONE: (978) 887-0965 EMAIL: TOM@THOMASMANNETTA.COM

JOB # 1890 DATE: 6/19/2023

revision #	date	description
1	9/6/23	MEETING & SITE MEETING COMMENTS

PLAN NO: SWPPP

Scale: 1" = 40'



NOTES

1. TOPOGRAHY, PROPERTY LINE INFORMATION AND SITE FEATURES WERE OBTAINED FROM AN ON THE GROUND SURVEY BY TELBANK SURVEY PERFORMED SEPTEMBER 2018.
2. THE LOCATIONS OF ALL EXISTING UTILITIES ARE TAKEN FROM EXISTING AVAILABLE INFORMATION AND SHOULD BE CONSIDERED APPROXIMATE. THERE MAY BE EXISTING LINES ON THE SITE, OUR FIRM DOES NOT WARRANT OR GUARANTEE THE LOCATION.
3. CONSTRUCTION SHALL BE PERFORMED AT 1:00PM-4:00PM A MINIMUM OF 27 HOURS, EXCLUSIVE OF SAVINGS, SUNDAYS AND LEGAL HOLIDAYS, PRIOR TO BEGINNING ANY EXCAVATION AT THE SITE.
4. ALL CONSTRUCTION IS SUBJECT TO THE APPROVAL OF AND THE GRANTING OF ALL NECESSARY PERMITS AND APPROPRIATELY RESPONSIBLE TO VERIFY THAT ALL PERMITS ARE IN PLACE PRIOR TO BEGINNING CONSTRUCTION.
5. THE CONTRACTOR SHALL COMPLY WITH ALL APPLICABLE FEDERAL, STATE AND LOCAL SAFETY CODES.
6. ELEVATIONS SHOWN ON THIS PLAN ARE BASED ON A RANDOM DATUM.
7. THIS SITE DOES FALL WITHIN THE ROWLEY WATERSHED PROTECTION DISTRICT.
8. ALL SCATTERED MANUADE DEBRIS NEEDS TO BE REMOVED AND APPROPRIATELY DISPOSED OF PRIOR TO ANY CLEARING OR OTHER DEVELOPMENT STARTING.

- REFERENCES:
- 1) Dued Book 38640 Page 90
 - 2) Plan Book 63 Plan 51
 - 3) Plan Book 319 Plan 68