


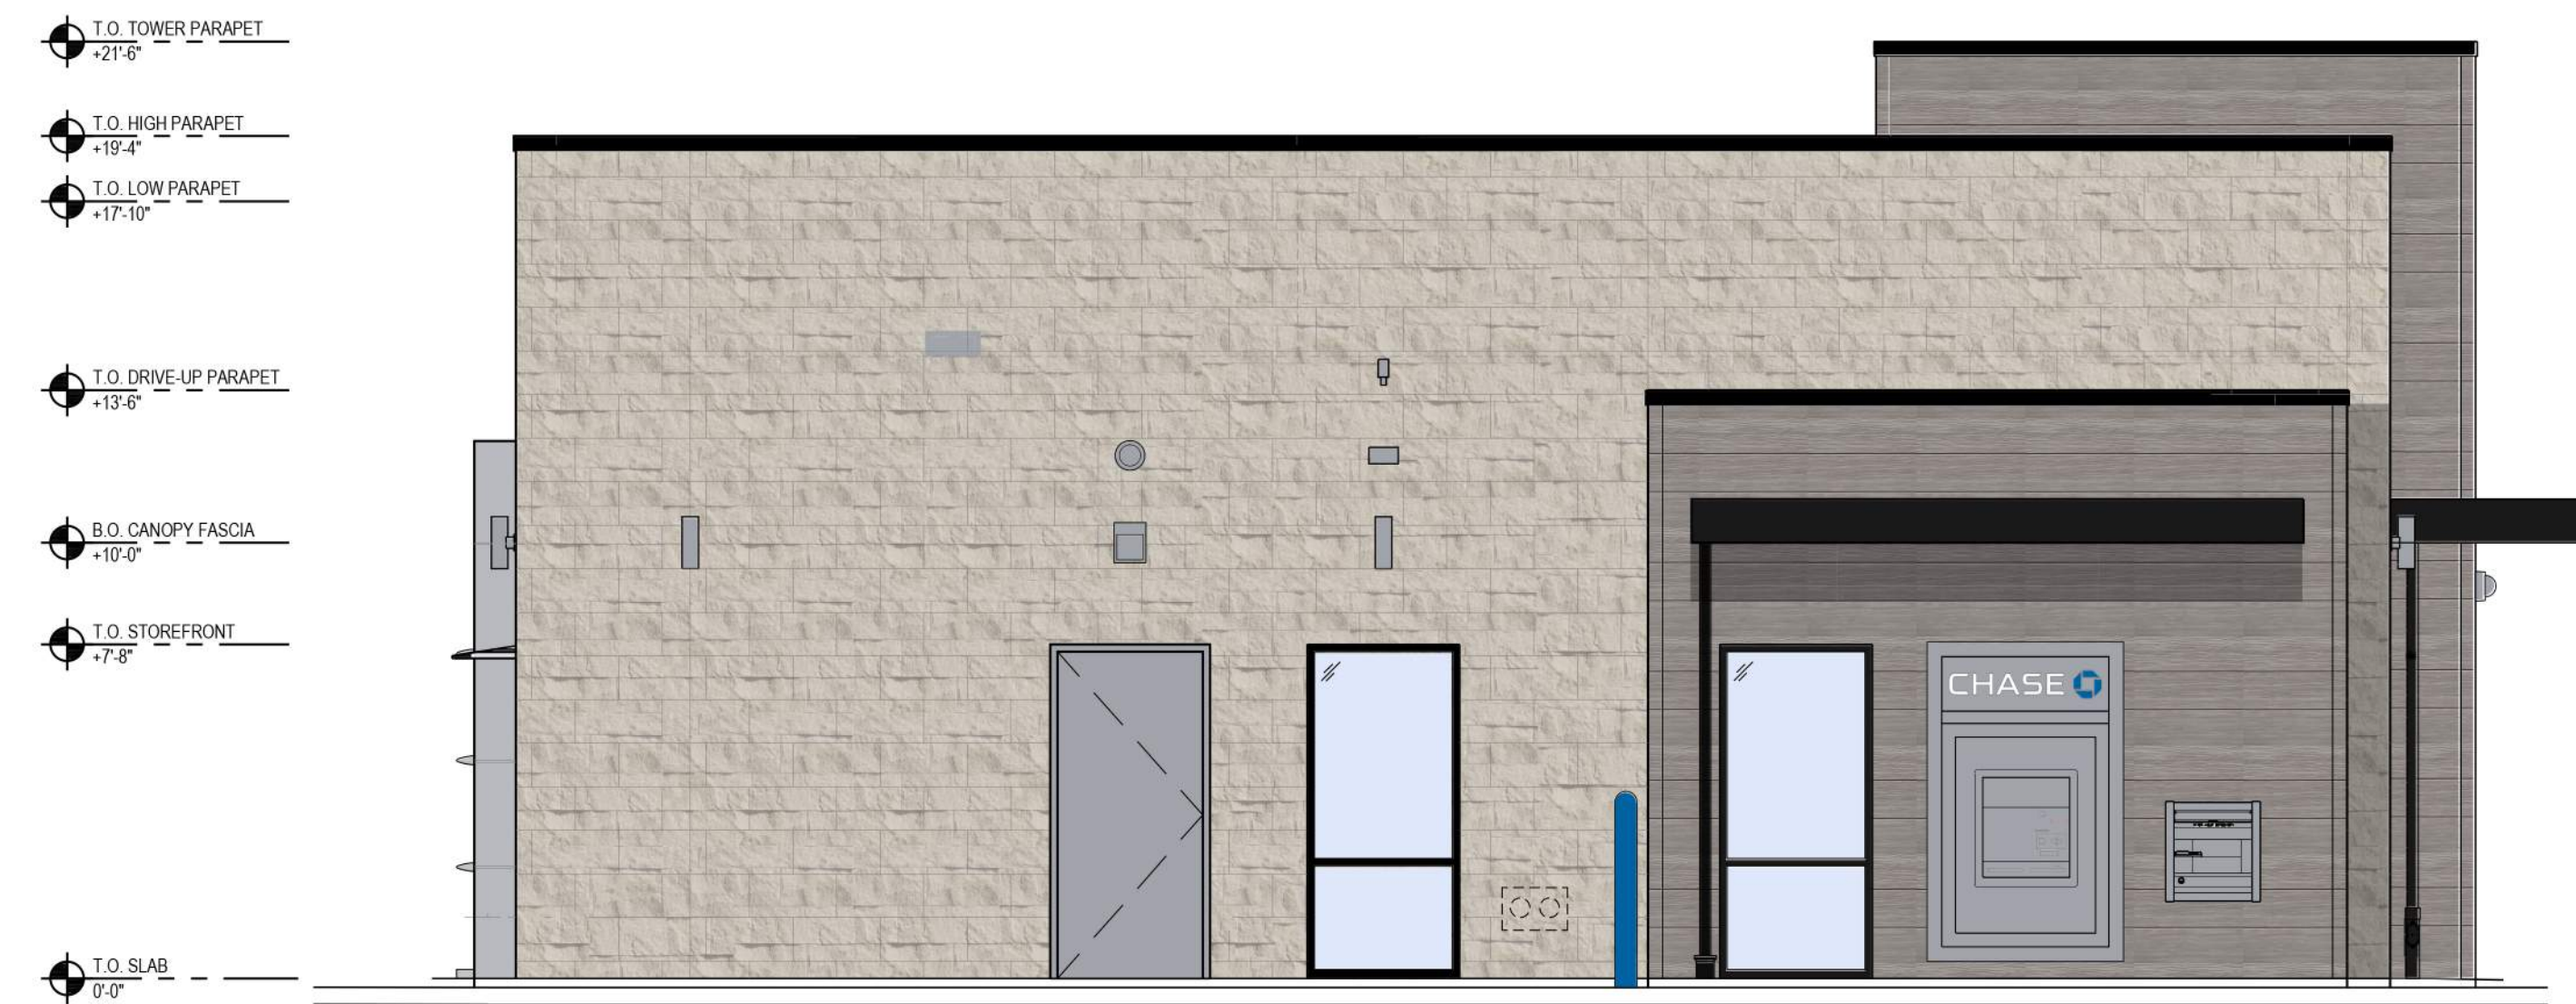


EAST ELEVATION (FACING WOODED PROPERTY - DRIVE THRU)



NORTH ELEVATION (FRONT ELEVATION - HAVERHILL ST.)




								
STOREFRONT APPLICATION: EXTERIOR COLOR: CLEAR ANODIZED	STOREFRONT/CANOPY APPLICATION: EXTERIOR COLOR: BLACK ANODIZED	BOLLARD APPLICATION: EXTERIOR COLOR: COLOR TO MATCH BENJAMIN MOORE 2064-30 OL' BLUE EYES	PAINT APPLICATION: EXTERIOR COLOR: TO MATCH SHERWIN WILLIAMS SW-7045 INTELLECTUAL GRAY	CORONDAO STONE APPLICATION: EXTERIOR COLOR: CHISELED LIMESTONE - CREAM	ALUMINUM COMPOSIT MATERIAL (ACM) APPLICATION: EXTERIOR COLOR: "CHASE SILVER"	NICHIHA APPLICATION: EXTERIOR COLOR: VINTAGEWOOD - BARK	NICHIHA APPLICATION: EXTERIOR COLOR: VINTAGEWOOD - ASH	PAC-CLAD COPING APPLICATION: EXTERIOR/COPING COLOR: BLACK

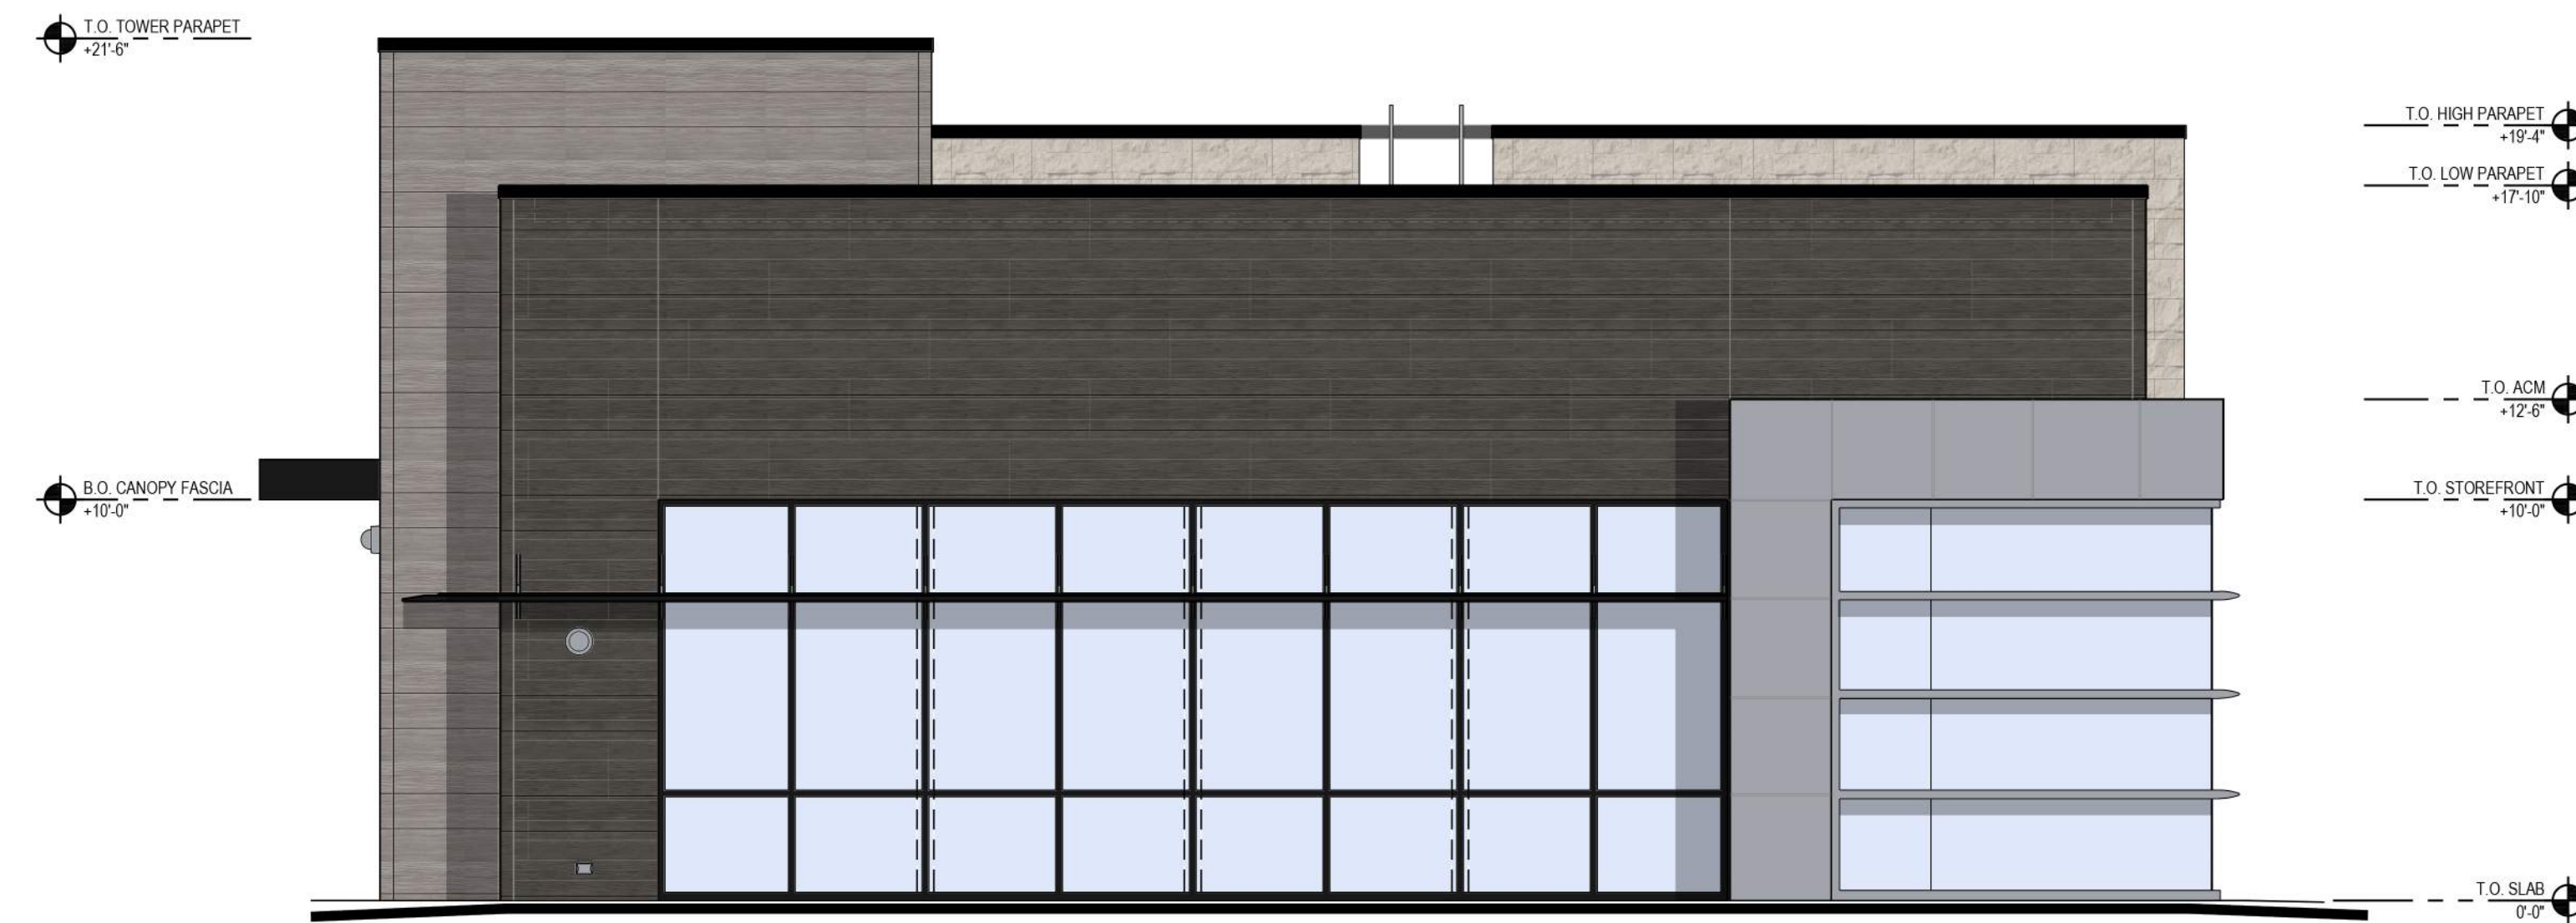


WEST ELEVATION (SIDE -FACING NEWBURYPORT TURNPIKE)




SOUTH ELEVATION (SIDE - FACING DRIVE THRU)

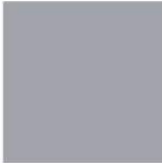  
								
STOREFRONT APPLICATION: EXTERIOR COLOR: CLEAR ANODIZED	STOREFRONT/CANOPY APPLICATION: EXTERIOR COLOR: BLACK ANODIZED	BOLLARD APPLICATION: EXTERIOR COLOR: COLOR TO MATCH BENJAMIN MOORE 2064-30 OL' BLUE EYES	PAINT APPLICATION: EXTERIOR COLOR: TO MATCH SHERWIN WILLIAMS SW-7045 INTELLECTUAL GRAY	CORONDAO STONE APPLICATION: EXTERIOR COLOR: CHISELED LIMESTONE - CREAM	ALUMINUM COMPOSIT MATERIAL (ACM) APPLICATION: EXTERIOR COLOR: 'CHASE SILVER'	NICHIHA APPLICATION: EXTERIOR COLOR: VINTAGEWOOD - BARK	NICHIHA APPLICATION: EXTERIOR COLOR: VINTAGEWOOD - ASH	PAC-CLAD COPING APPLICATION: EXTERIOR/COPING COLOR: BLACK

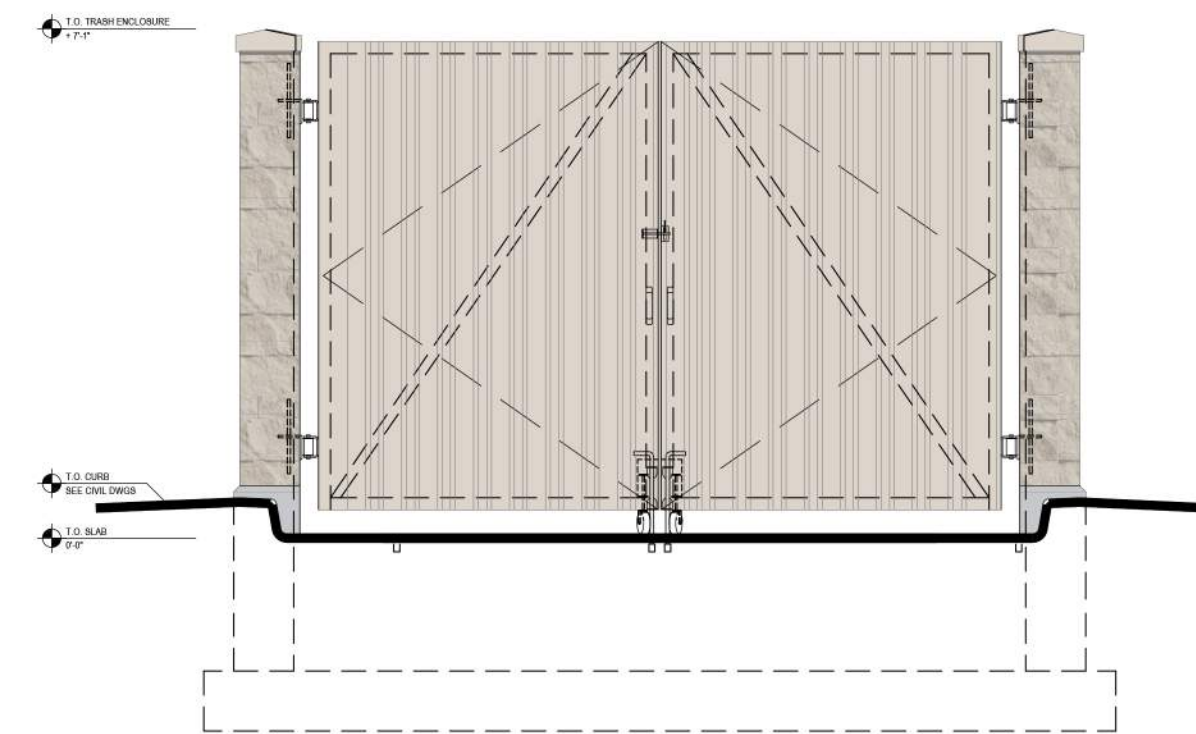


NORTH ELEVATION (FRONT)

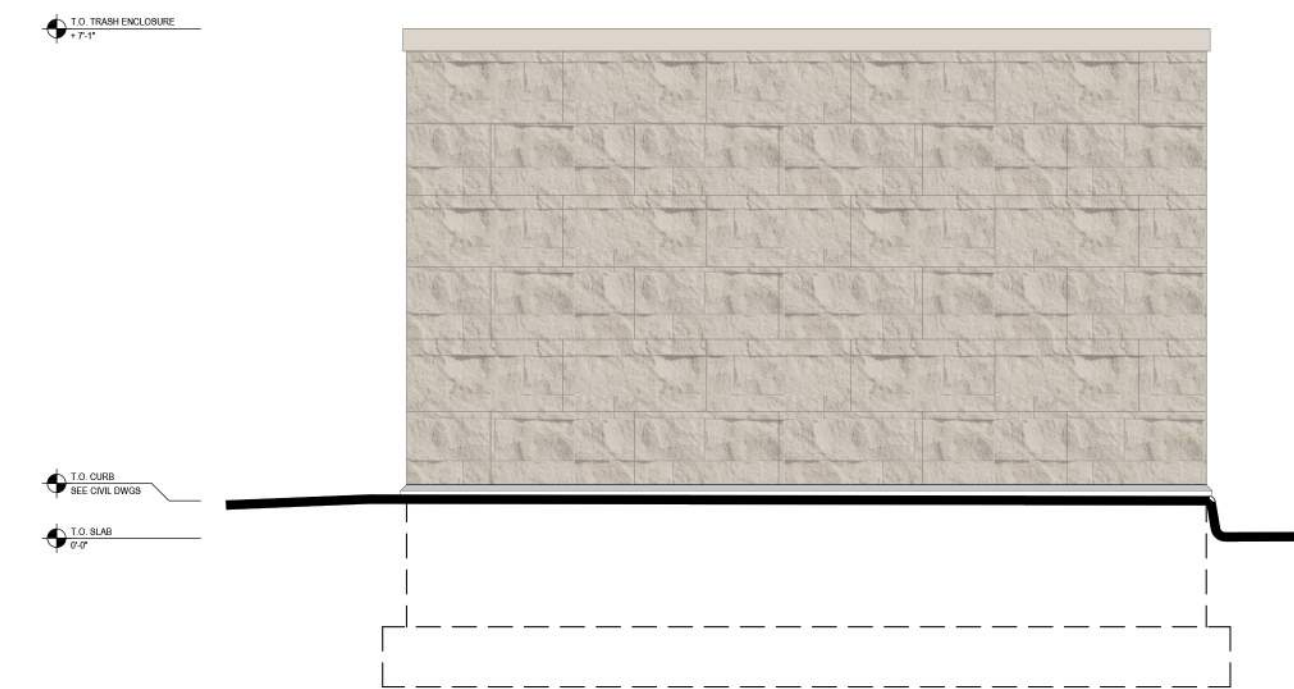

EAST ELEVATION (SIDE)

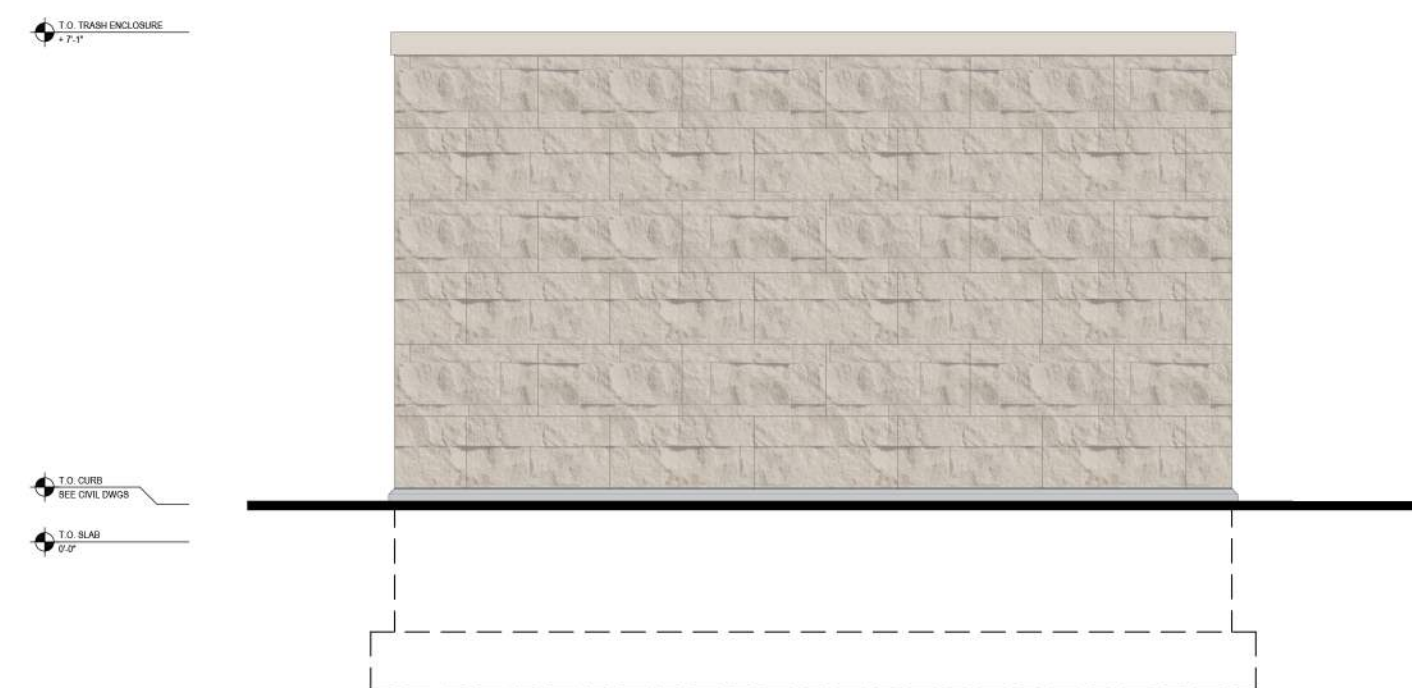

SOUTH ELEVATION (REAR)

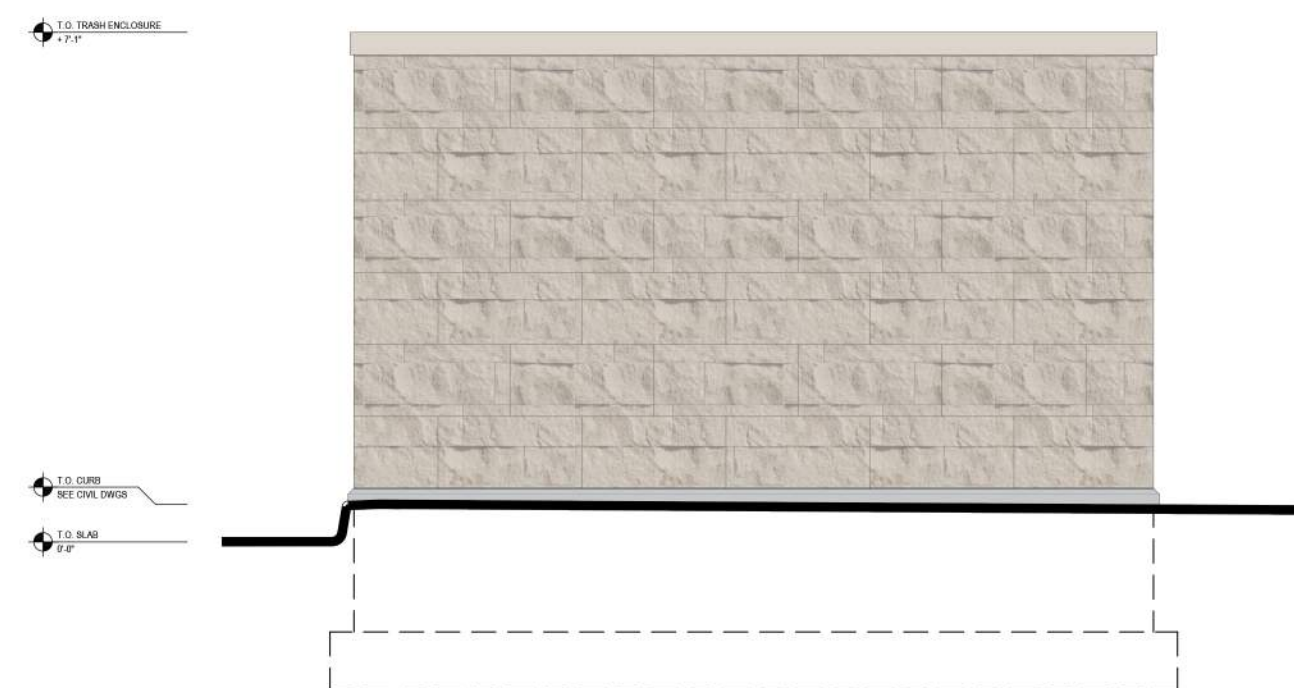

WEST ELEVATION (SIDE)



PAINT
APPLICATION: CORRUGATED METAL GATES
COLOR: SW-7036 "ACCESSIBLE BEIGE"

CORONADO STONE
APPLICATION: EXTERIOR
COLOR: CHISELED LIMESTONE - CREAM