

Town of Rowley

Conservation Commission

Phone: (978) 948-2330 Fax: (978) 948-7196 Conservation@townofrowley.org

REQUEST FOR CERTIFICATE OF COMPLIANCE CHECKLIST Under the Wetlands Protection Act and Rowley's Wetlands Bylaw

Submit two (2) copies of the following to request a Certificate of Compliance:

- ☐ Completed WPA Form 8A Request for Certificate of Compliance.
- ☑ Wetland Bylaw Fee Calculation Form (see Forms & Checklists on webpage).
- ☑ Check for appropriate fee (made out to Town of Rowley).
- A written statement signed (submit original signature), wet stamped and dated from a Registered Professional Engineer of the Commonwealth certifying that the work has been completed in compliance with the Order of Conditions, documents, and the final approved plans (or approved revisions). Any discrepancies or deviations between the proposed plan and post-construction conditions shall be noted and explained.
- An as-built topographic plan of the same scale as the approved plan, wet stamped and signed with original signature and date by a Registered Professional Engineer or Land Surveyor of the Commonwealth, showing post-construction conditions for the public record. This plan will include as built elevations of all drainage ways constructed within 100' of any wetland or 200' of a perennial stream, distances to all structures, and all elevations within 100' of wetlands and 200' of perennial streams. The as-built plan must show all wetland resource area boundaries with associated buffer zones and any No Cut/No Disturbance Zones taken from the plan(s) approved in this OC. The as built plan must show elevations of all filled, altered, or replicated wetlands.
- Email an electronic PDF copy of all documents to conservation@townofrowley.org. All documents and plans will be provided as separate electronic files for record management purposes.
- Any additional materials which may be required under the Order of Conditions. Please read the Order of Conditions to determine <u>all</u> requirements to obtain a Certificate of Compliance.

Send hard copies by mail or hand deliver to: Rowley Conservation Commission P.O. Box 24 39 Central Street, Room #4 Rowley, MA 01969



wpaform8a.doc •• rev. 5/29/14

Massachusetts Department of Environmental ProtectionBureau of Resource Protection - Wetlands

63-691

Provided by DEP

Page 1 of 2

DEP File Number:

WPA Form 8A – Request for Certificate of ComplianceMassachusetts Wetlands Protection Act M.G.L. c. 131, §40

A.	Project Information				
1.	This request is being made by:				
		Ν.Α.Δ.	04000		
			01969 Zip Code		
	•	State	Zip Code		
2.	This request is in reference to work regulated by a final Order of Conditions issued to:				
	Paul Vorrias				
	Applicant				
	July 19, 2019	63-691			
	Dated	DEP File Numbe	r		
3.	The project site is located at:				
	. ,	Davidavi			
		•			
	Assessors Map/Plat Number	Parcei/Lot Numb	er		
4.	The final Order of Conditions was recorded at the Registry of Deeds for:				
	Paul Vorrias				
	Property Owner (if different)				
	Essex	37733	245		
	County	Book	Page		
	Certificate (if registered land)				
5					
5.	This request is for certification that	it (check one).			
	oximes the work regulated by the above-referenced Order of Conditions has been satisfactorily complete				
	the following portions of the work regulated by the above-referenced Order of Conditio been satisfactorily completed (use additional paper if necessary).				
	 2. 3. 	Paul Vorrias Name 491 Main Street Mailing Address Rowley City/Town (978) 979-1818 Phone Number 2. This request is in reference to work Paul Vorrias Applicant July 19, 2019 Dated 3. The project site is located at: 491 Main Street/5 Bella Way Street Address 31 Assessors Map/Plat Number 4. The final Order of Conditions was Paul Vorrias Property Owner (if different) Essex County Certificate (if registered land) 5. This request is for certification that the work regulated by the about the following portions of the weight in the service of	1. This request is being made by: Paul Vorrias Name 491 Main Street Mailing Address Rowley City/Town (978) 979-1818 Phone Number 2. This request is in reference to work regulated by a final Order of Conditions iss Paul Vorrias Applicant July 19, 2019 Dated 3. The project site is located at: 491 Main Street/5 Bella Way Street Address 31 Assessors Map/Plat Number 4. The final Order of Conditions was recorded at the Registry of Deeds for: Paul Vorrias Property Owner (if different) Essex County This request is for certification that (check one): The work regulated by the above-referenced Order of Conditions has been satisfied the following portions of the work regulated by the above-referenced Order.		

work regulated by it was never started.

☐ the above-referenced Order of Conditions has lapsed and is therefore no longer valid, and the



Massachusetts Department of Environmental Protection

Bureau of Resource Protection - Wetlands

WPA Form 8A - Request for Certificate of Compliance

Massachusetts Wetlands Protection Act M.G.L. c. 131, §40

DEP File Number:

63-691

Provided by DEP

A. Project Information (cont.)

	of Conditions for this project, or the portion of the project subject to this request, containg any plans stamped by a registered professional engineer, architect, landscape and surveyor?
⊠ Yes	If yes, attach a written statement by such a professional certifying substantial compliance with the plans and describing what deviation, if any, exists from the plans approved in the Order.
☐ No	

B. Submittal Requirements

Requests for Certificates of Compliance should be directed to the issuing authority that issued the final Order of Conditions (OOC). If the project received an OOC from the Conservation Commission, submit this request to that Commission. If the project was issued a Superseding Order of Conditions or was the subject of an Adjudicatory Hearing Final Decision, submit this request to the appropriate DEP Regional Office (see http://www.mass.gov/eea/agencies/massdep/about/contacts/find-the-massdep-regional-officefor-your-city-or-town.html).

wpaform8a.doc • rev. 5/29/14 Page 2 of 2



Town of Rowley Conservation Department

Town Hall Annex – Room 4 39 Central St, P.O. Box 24, Rowley, MA 01969 Phone: 978-948-2330 Fax: 978-948-7196

conservation@townofrowley.org

WETLAND BYLAW FEE CALCULATION FORM

Property Address: 491 Main Street/Bella Way	Map: 31	Parcel: 27, 27	Lot:
•		# of Activities or	
APPLICATION NAME / ACTIVITY	LOCAL BYLAW FEE	Measurement	Subtotal
Request for a Determination of Applicability (RDA)	\$75		
Abbrev. Notice of Resource Area Delineation (ANRAD)			
Single Family House Project	\$1/linear foot, first 100'; \$0.50/lf, second 100'; \$0.10/lf, each additional foot		
Single Lamily House Froject	*\$1/linear foot, first 1000'; \$0.50/lf,		
All Other Projects	second 1000'; \$0.10/lf, each		
Notices of Intent (NOI)			
Category 1 Activity	\$100		
Category 2 Activity	\$250		
Category 3 Activity	\$525		
Category 4 Activity	\$725		
Category 5 Activity	\$2/foot		
Category 6 Activity - If no ANRAD was filed for the project site, then a local Cat. 6 fee must be paid in accordance with the ANRAD fee schedule			
Request to Amend an OOC (RAOC)	\$100		
Resource Area Alterations (for NOI & RAOC)			
Buffer Zone, 50'-100' from resource area boundary	\$0.05 / square foot		
Buffer Zone, 25'-50' from resource area boundary	\$0.10 / square foot		
Buffer Zone, 0'-25' from resource area boundary	\$0.25 / square foot		
Bordering Vegetated Wetlands & Salt Marsh	\$0.35 / square foot		
Bank	\$5 / linear foot		
Land Under Water & Waterways	\$0.35 / square foot		
Bordering Land Subject to Flooding & CLSSF**	\$0.05 / square foot		
***Riverfront Area only	\$0.05 / square foot		
Isolated Vegetated Wetlands	\$0.35 / square foot		
Land within Groundwater Protection Area Zone I	\$0.25 / square foot		
Land within Groundwater Protection Area Zone II	\$0.05 / square foot		
Other Local-only Jurisdictional Resource Areas	\$0.05 / square foot		
Extension Permit	\$100		
Certificate of Compliance	Projects under one acre in size: \$100 - over an acre in size \$250	1+ acres	\$250.00
	0.0. a a a a a		+
For filings resulting from enfo	orcement action, double the Local E	Bylaw Fee Total	+200,00
For filings resulting from enfo	orcement action, double the Local E	Bylaw Fee Total AW FEE TOTAL	\$250.00
As Determined by the Commission, Fee Total not	orcement action, double the Local E LOCAL BYL	AW FEE TOTAL	
As Determined by the Commission, Fee Total not NOTES:	t to exceed \$15,000 except Enforcer	AW FEE TOTAL ment	\$250.00
As Determined by the Commission, Fee Total not	t to exceed \$15,000 except Enforcer	AW FEE TOTAL ment	\$250.00
As Determined by the Commission, Fee Total not NOTES: Local Bylaw Fee maximum of \$100, if, when determined necessary by	t to exceed \$15,000 except Enforcer	AW FEE TOTAL ment	\$250.00
As Determined by the Commission, Fee Total not NOTES: Local Bylaw Fee maximum of \$100, if, when determined necessary by M.G.L. Ch. 44, sec. 53G	LOCAL BYLA t to exceed \$15,000 except Enforcer / Commission, applicant agrees to ANRAE	AW FEE TOTAL ment D review by outside	\$250.00

PAUL VORRIAS NANCY J. VORRIAS 3 BELLA WAY ROWLEY,MA 01969	2873 53-8513/2113
PAY TO THE TOWN of TWO Hundred	Rowley \$ 250.00 Gfty DOLLARS Producted on the country least on the coun
Luso american CREDIT UNION Peabody, Massachusetts 01960 FOR	Maney O on



Surveyors | Engineers | Scientists

21908

August 22, 2023

Rowley Conservation Commission Rowley Town Hall 139 Main Street Rowley MA 01969

Re: Request for Certificate of Compliance for 491 Main Street/5 Bella Lane, DEP File Number 63-691

Dear Members of the Commission,

This is written in support of the attached Request for Certificate of Compliance. The Original Order of Conditions approved the construction of a common driveway and private way. The Order of Conditions was issued on July 19, 2019 under the Wetland Protection Act and Rowley Wetland Bylaw to Paul Vorrias. The Order of Conditions is recorded in Deed Book 37733; Page 245 *et seq.* in the Southern Essex Registry of Deeds for the Order under the Massachusetts Wetlands Protection Act and Rowley Wetland Bylaw.

Hancock Associates prepared the attached As-built plan depicting the completed project, dated August 10, 2023 and a certifies that the project was constructed in substantial compliance with the approved plan. Deviations from the approved plan include a slight change in the curvature of the road, an added turn around and rip rap along road for stabilization.

Please schedule a Final Inspection at your convenience and contact Hancock Associates at (978) 777-3050 if you have any questions.


Thank you for your attention to this matter.

Respectfully Submitted, HANCOCK ASSOCIATES

Matthew Connors, P.E. Regional Manager

Enclosures


CC Paul Vorrias via email

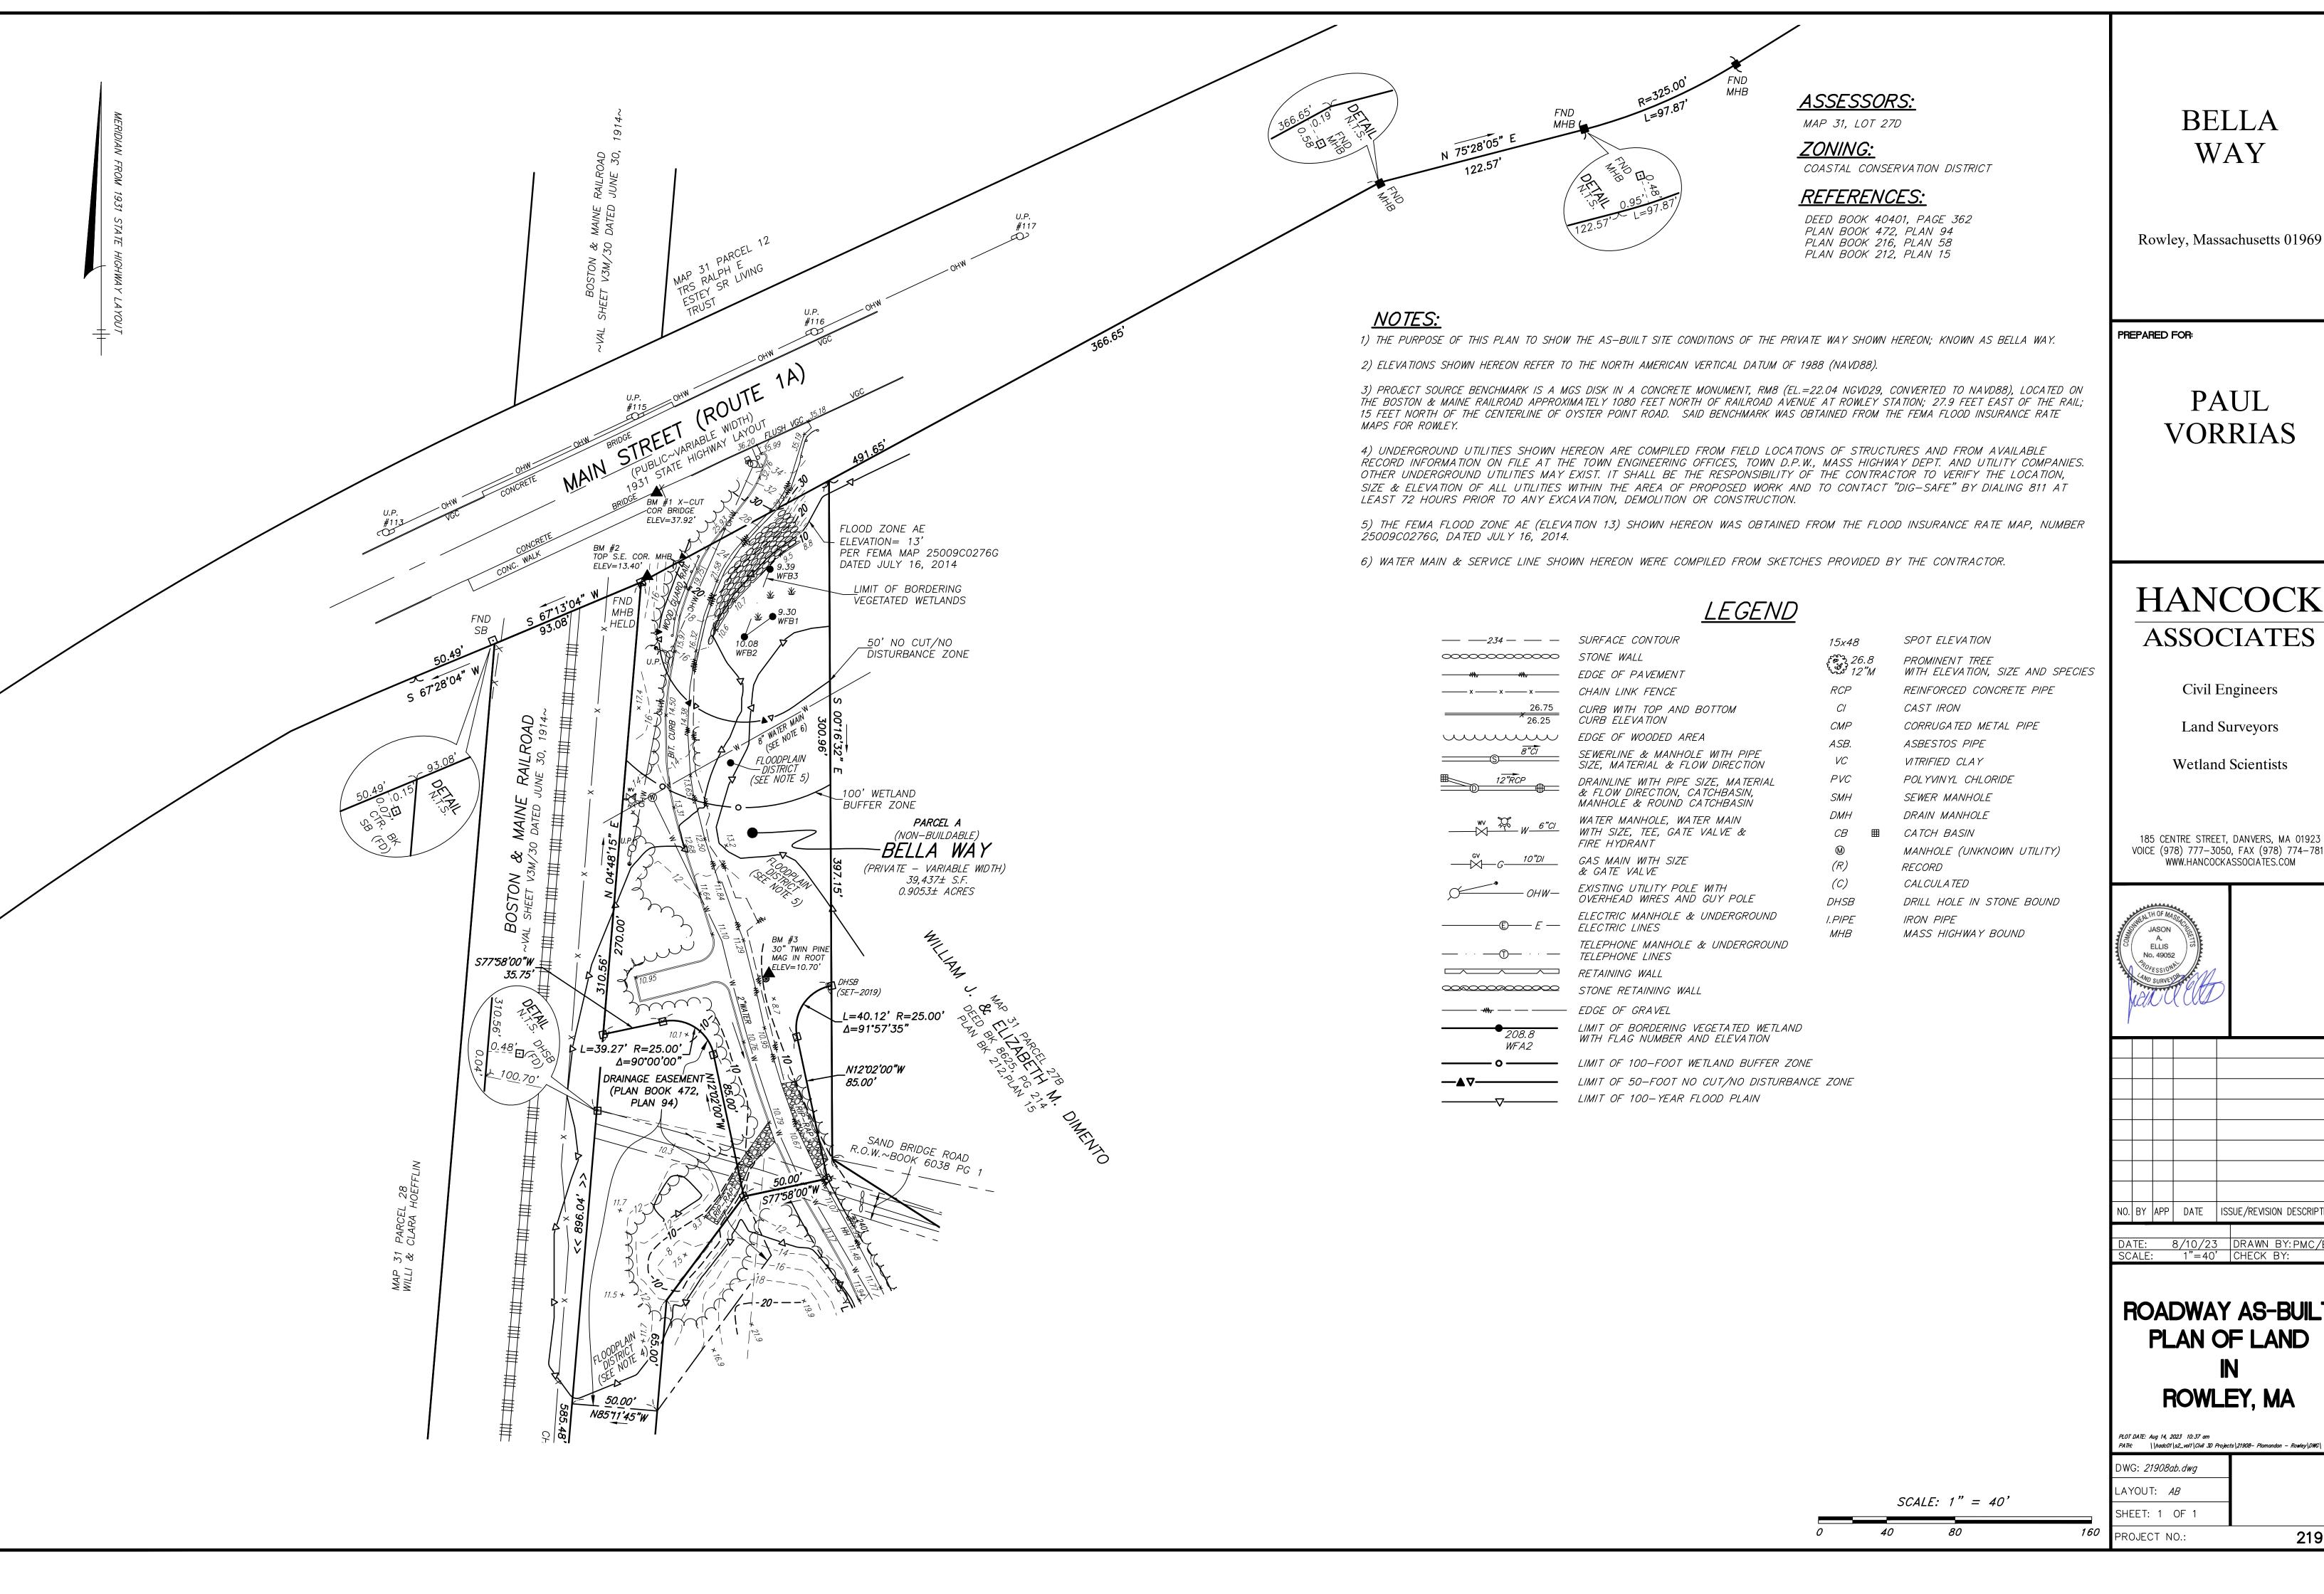

PAUL **VORRIAS**

HANCOCK **ASSOCIATES**

185 CENTRE STREET, DANVERS, MA 01923 VOICE (978) 777-3050, FAX (978) 774-7816

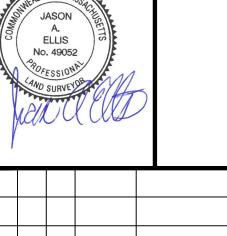

NO. BY APP DATE ISSUE/REVISION DESCRIPTION

8/10/23 DRAWN BY: PMC/EME : 1"=40' CHECK BY: JAE

ROADWAY AS-BUILT PLAN OF LAND ROWLEY, MA

PATH: \\hadc01\s2_vol1\Civil 3D Projects\21908- Plomondon - Rowley\DWG\

21908